



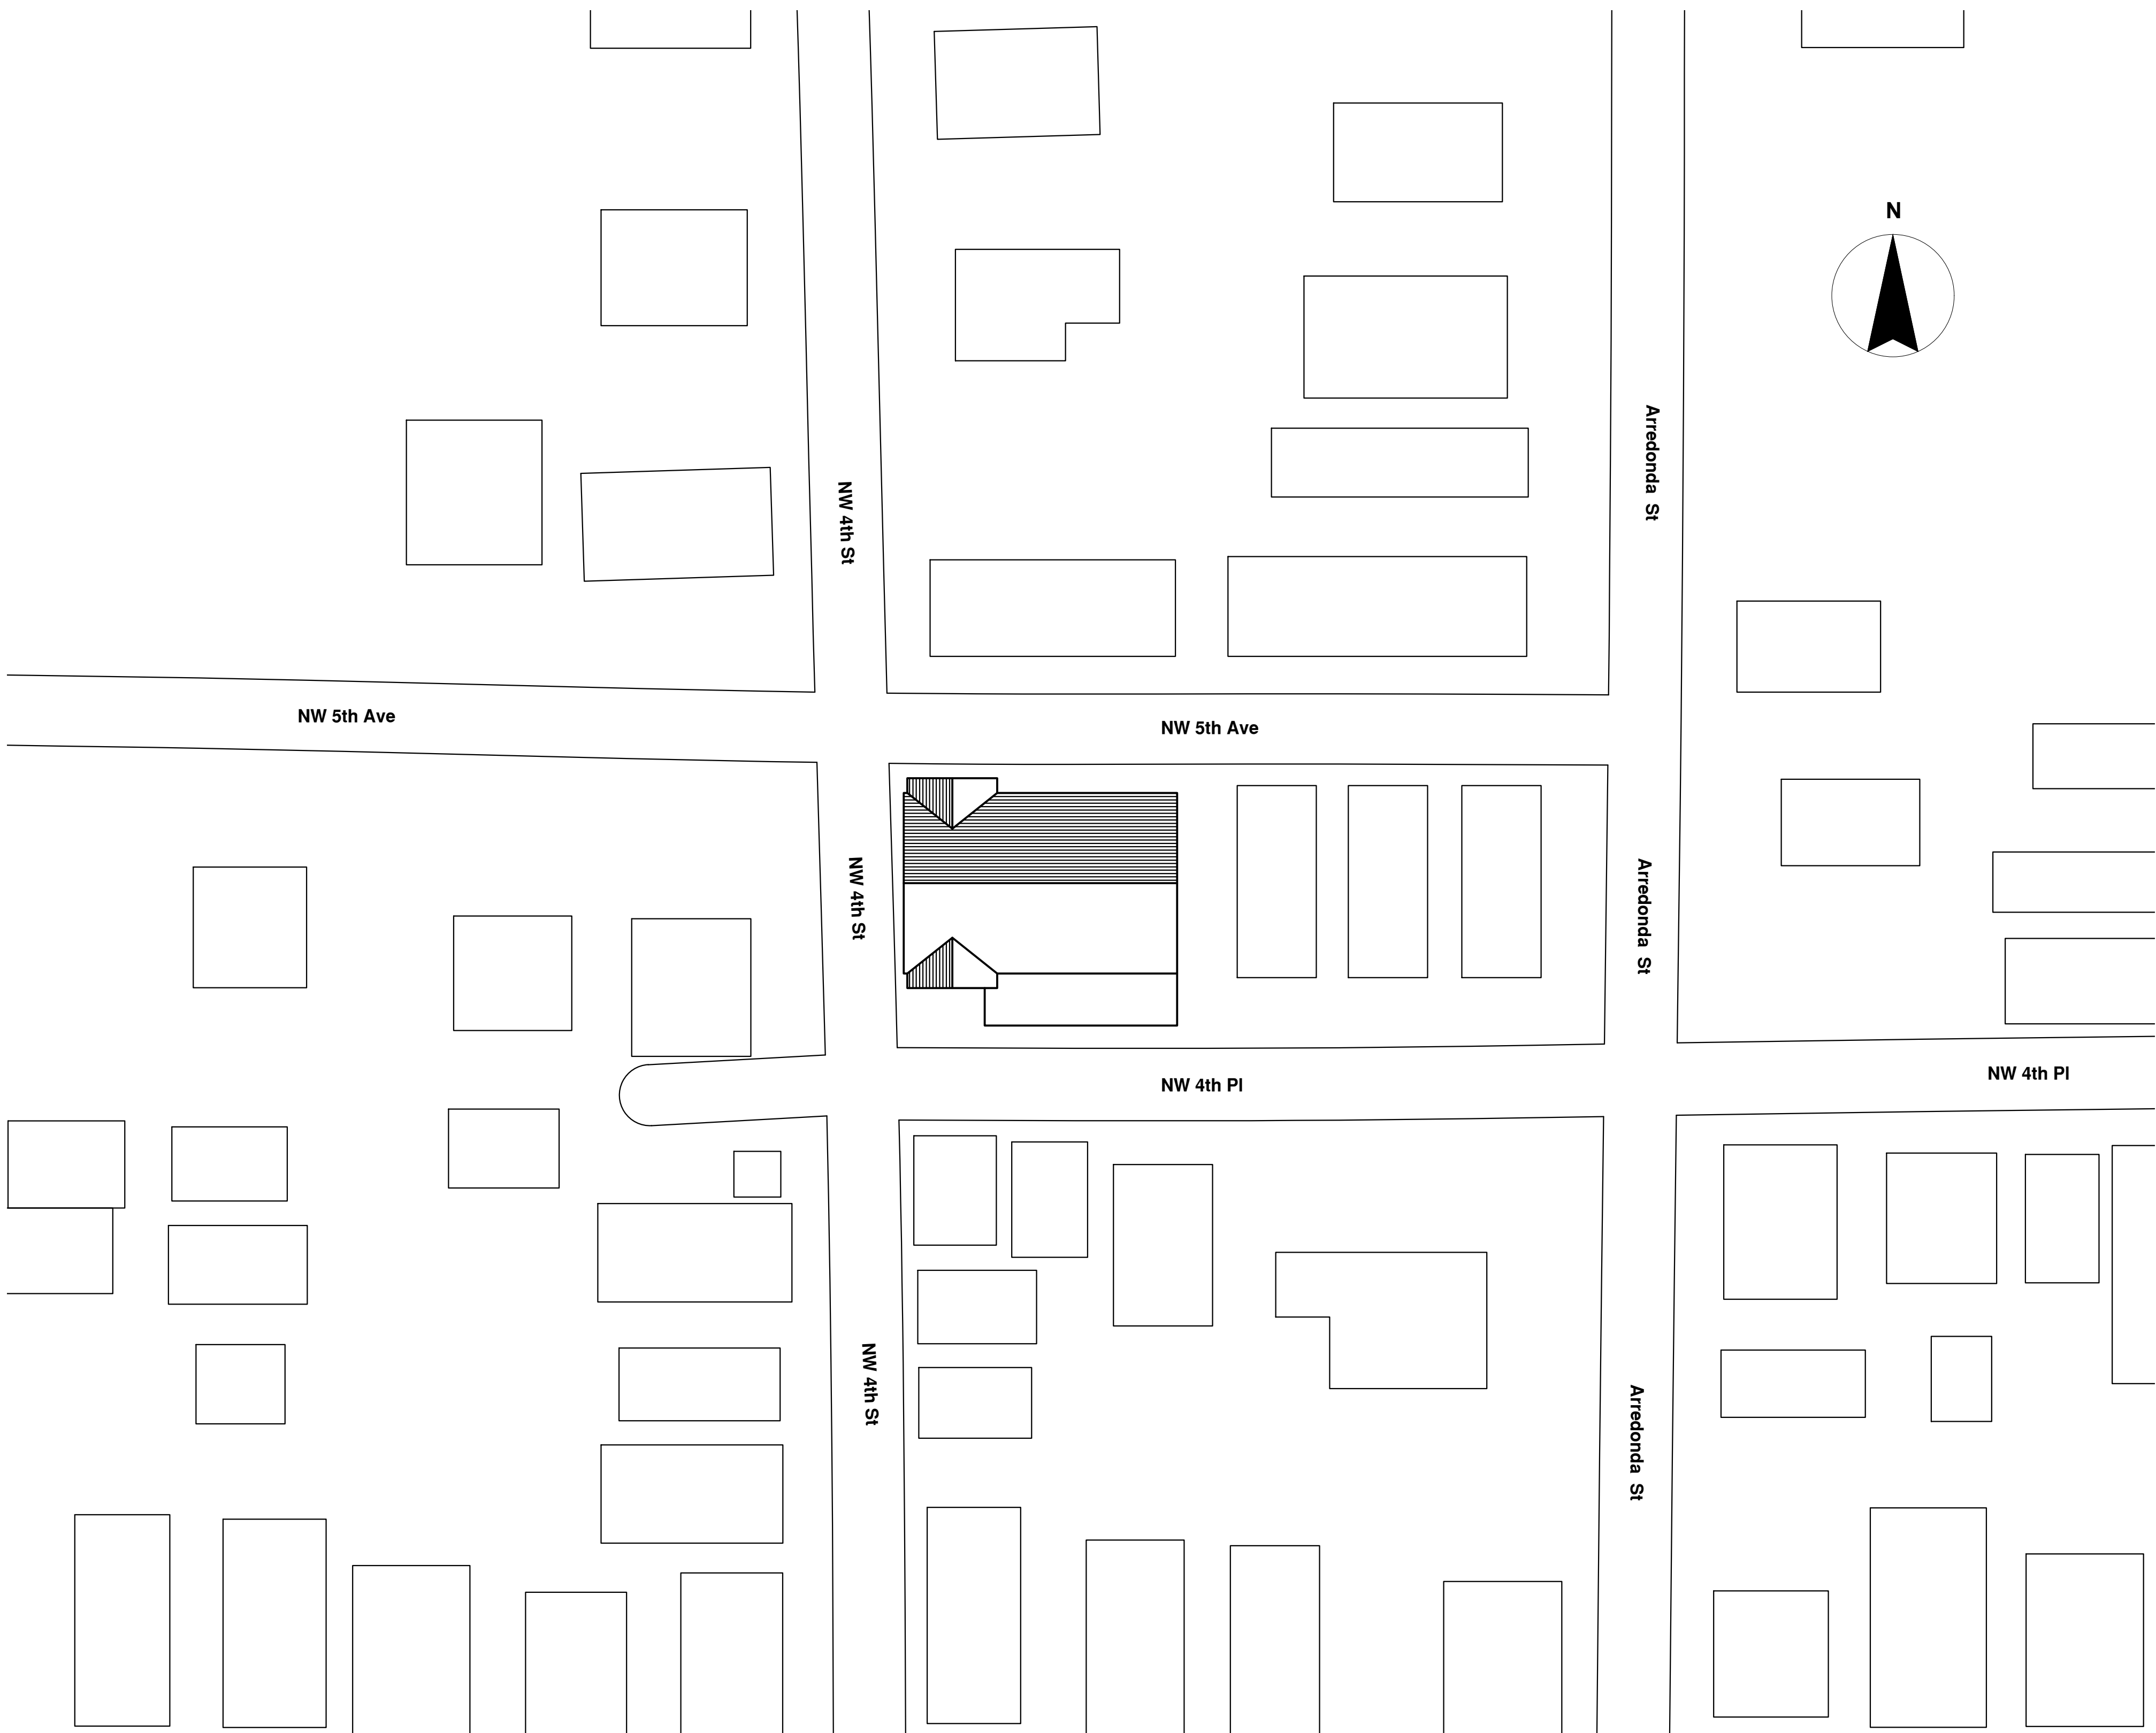

LOCATION PLAN
SCALE: 1/32" = 1'-0"

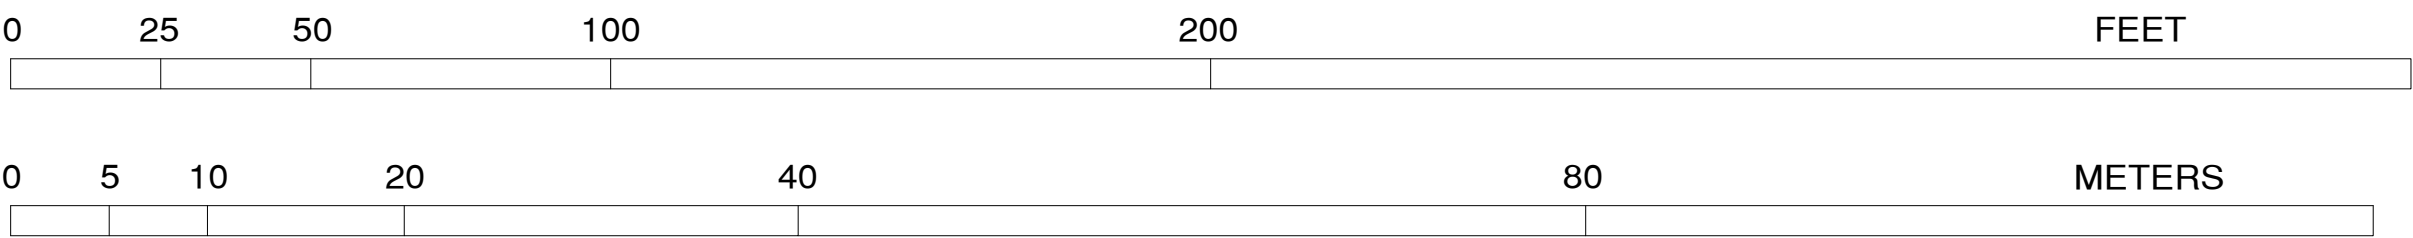

OLD MOUNT CARMEL BAPTIST CHURCH


The Old Mount Carmel Baptist Church (OMCBC) is a two-and-a-half-story, red-brick building constructed in 1944 and sits in the Pleasant Street Historic District, Gainesville, Florida. The building features modest materials and minimal decorative details. Its interiors include an assembly room on the ground level and a sanctuary with a sloped nave on the second level. The structure has retained a high level of integrity despite door replacement and interior renovation.

During the 1960s, OMCBC served as an epic center for the Civil Rights Movement in Alachua County and North-central Florida. Local, state, and national organizations gathered at the building and discussed legal challenges to the desegregation of the Alachua County school system. Led by Rev. T. A. Wright, OMCBC supported the Alachua County chapter of the National Association for the Advancement of Colored People, helping integrate public education across the state.


Reference: Ziedina, Kristine et al. 2021. " OldMount Carmel Baptist Church." National Register of Historic Places (Reference Number: SG100006345). Listed April 1, 2021.

SPONSOR AND SURVEY


The documentation project was supported by the Florida Department of State Division of Historical Resources and the City of Gainesville and undertaken by the University of Florida Historic Preservation Program in 2021-2022. The field surveys utilized terrestrial laser scanning and field verification.

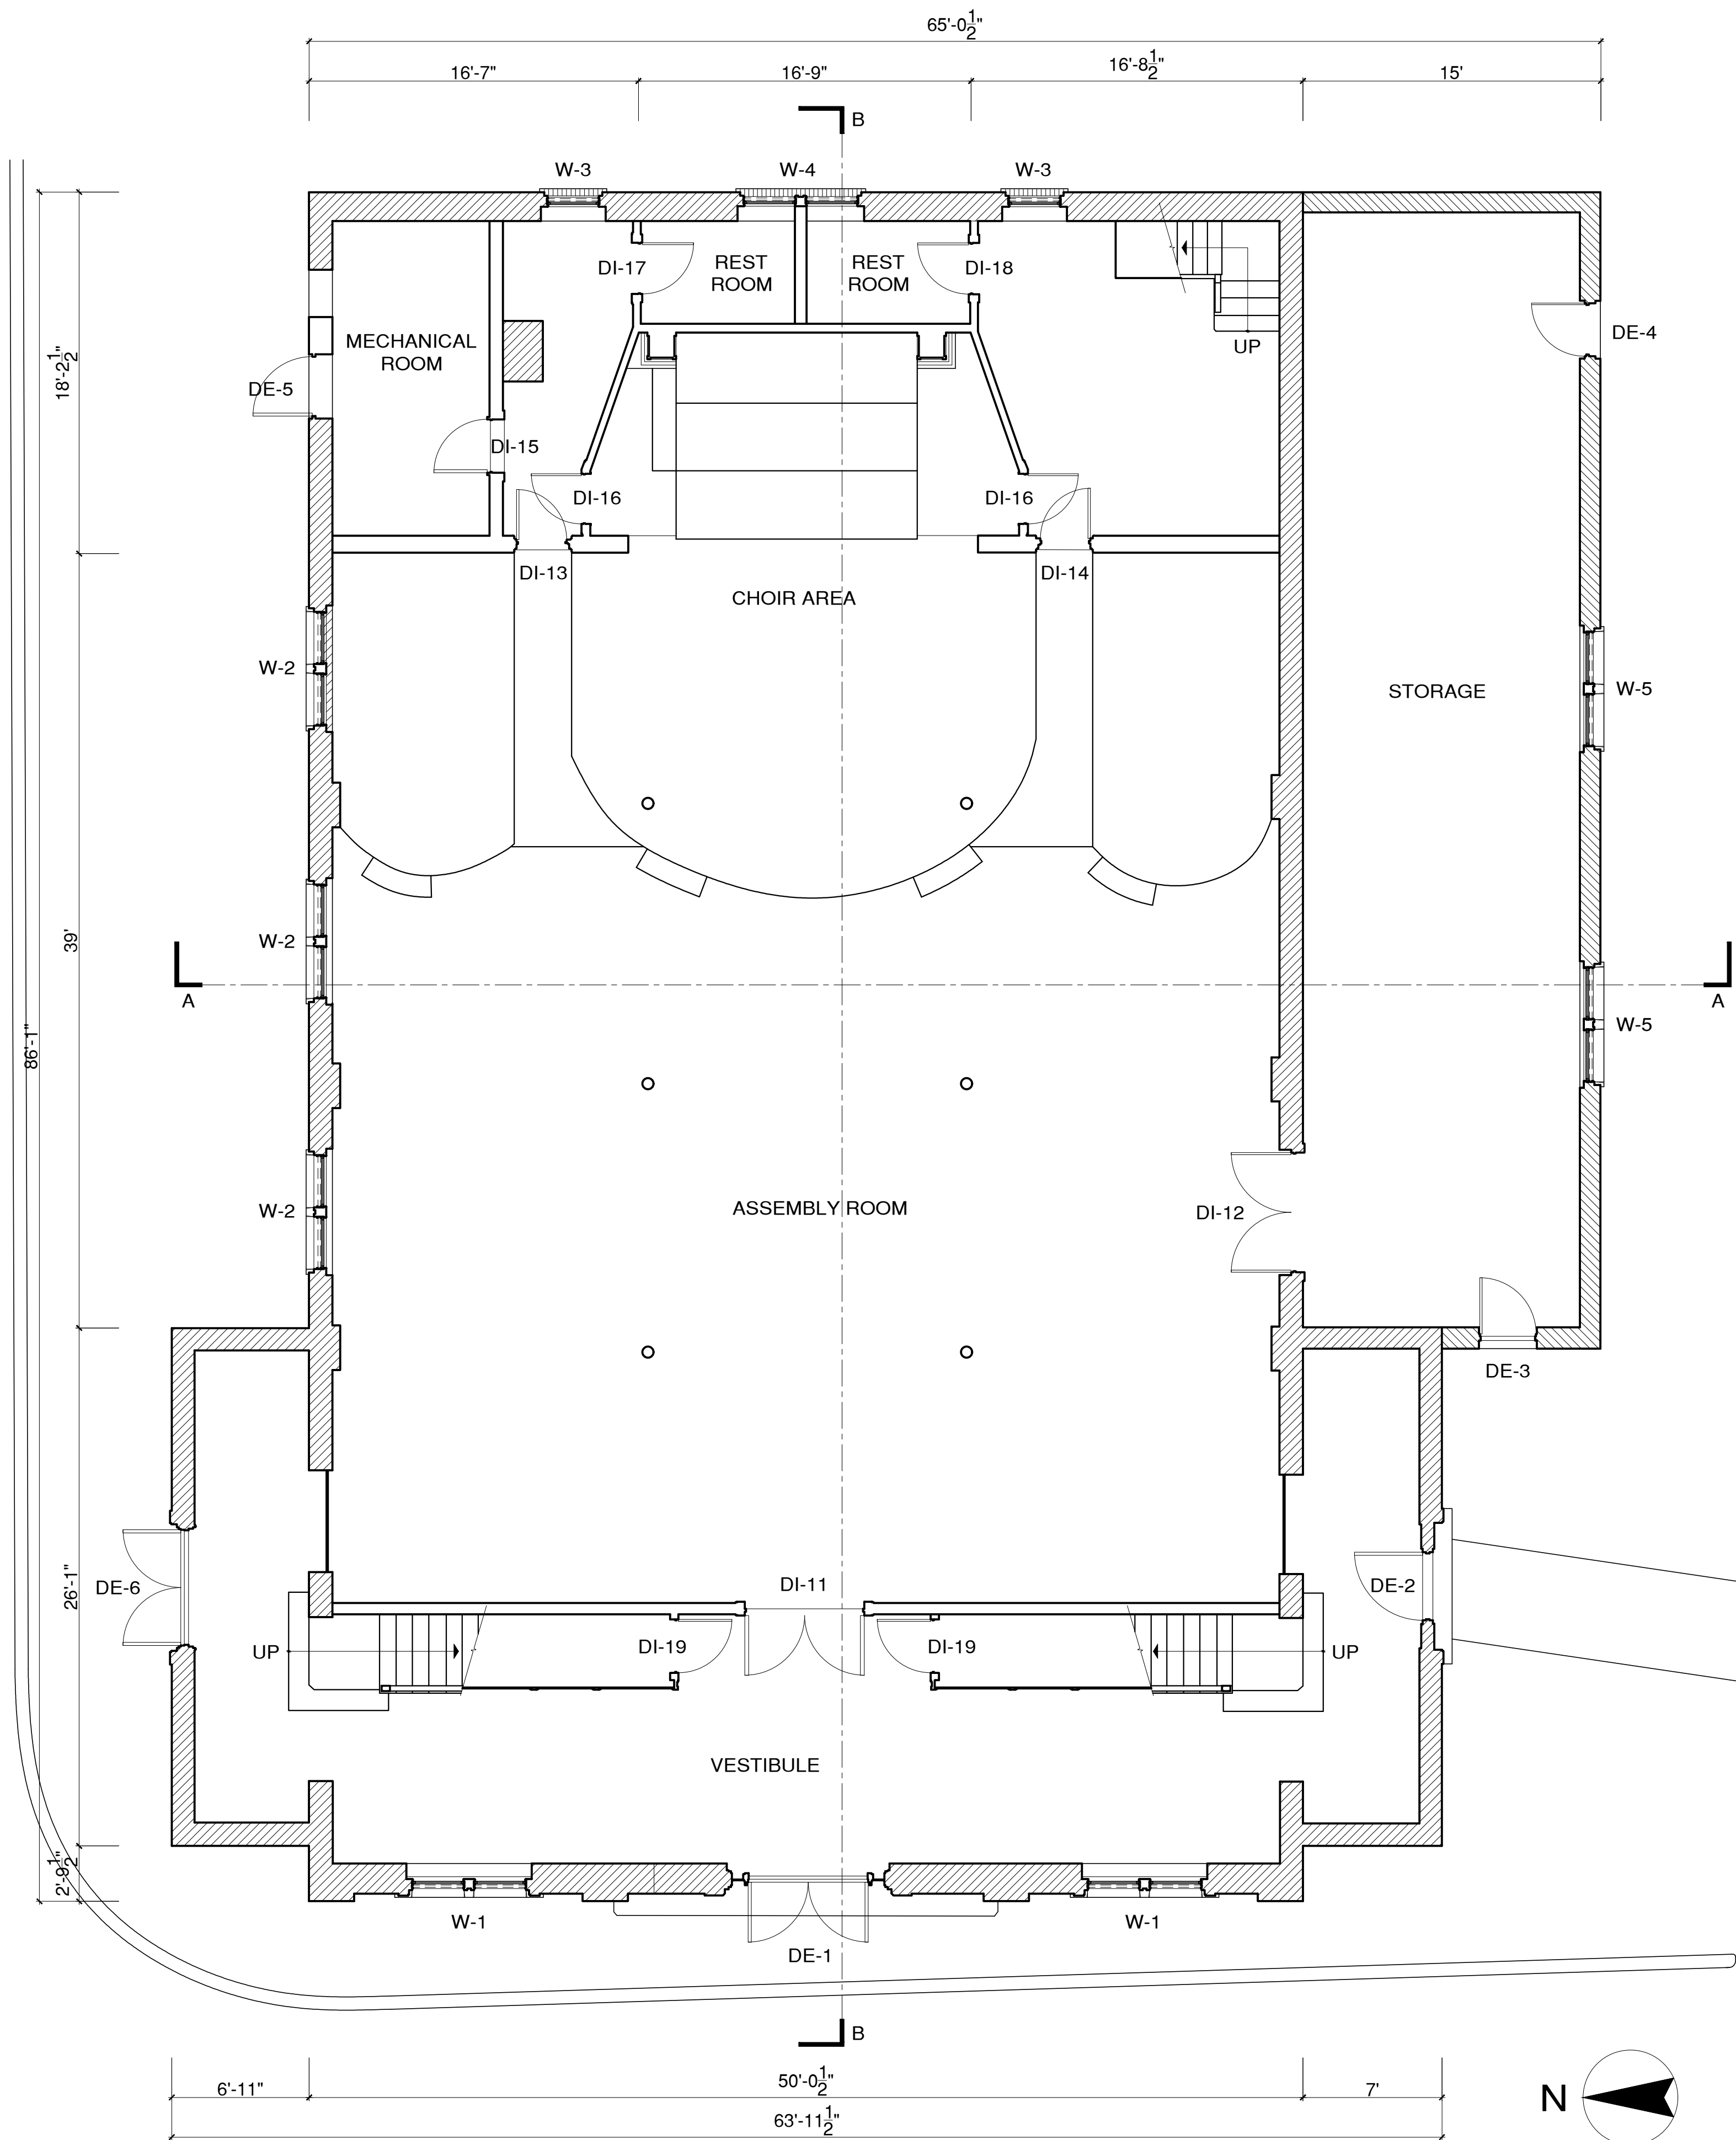


FIRST FLOOR PLAN
SCALE: 3/16" = 1'-0"



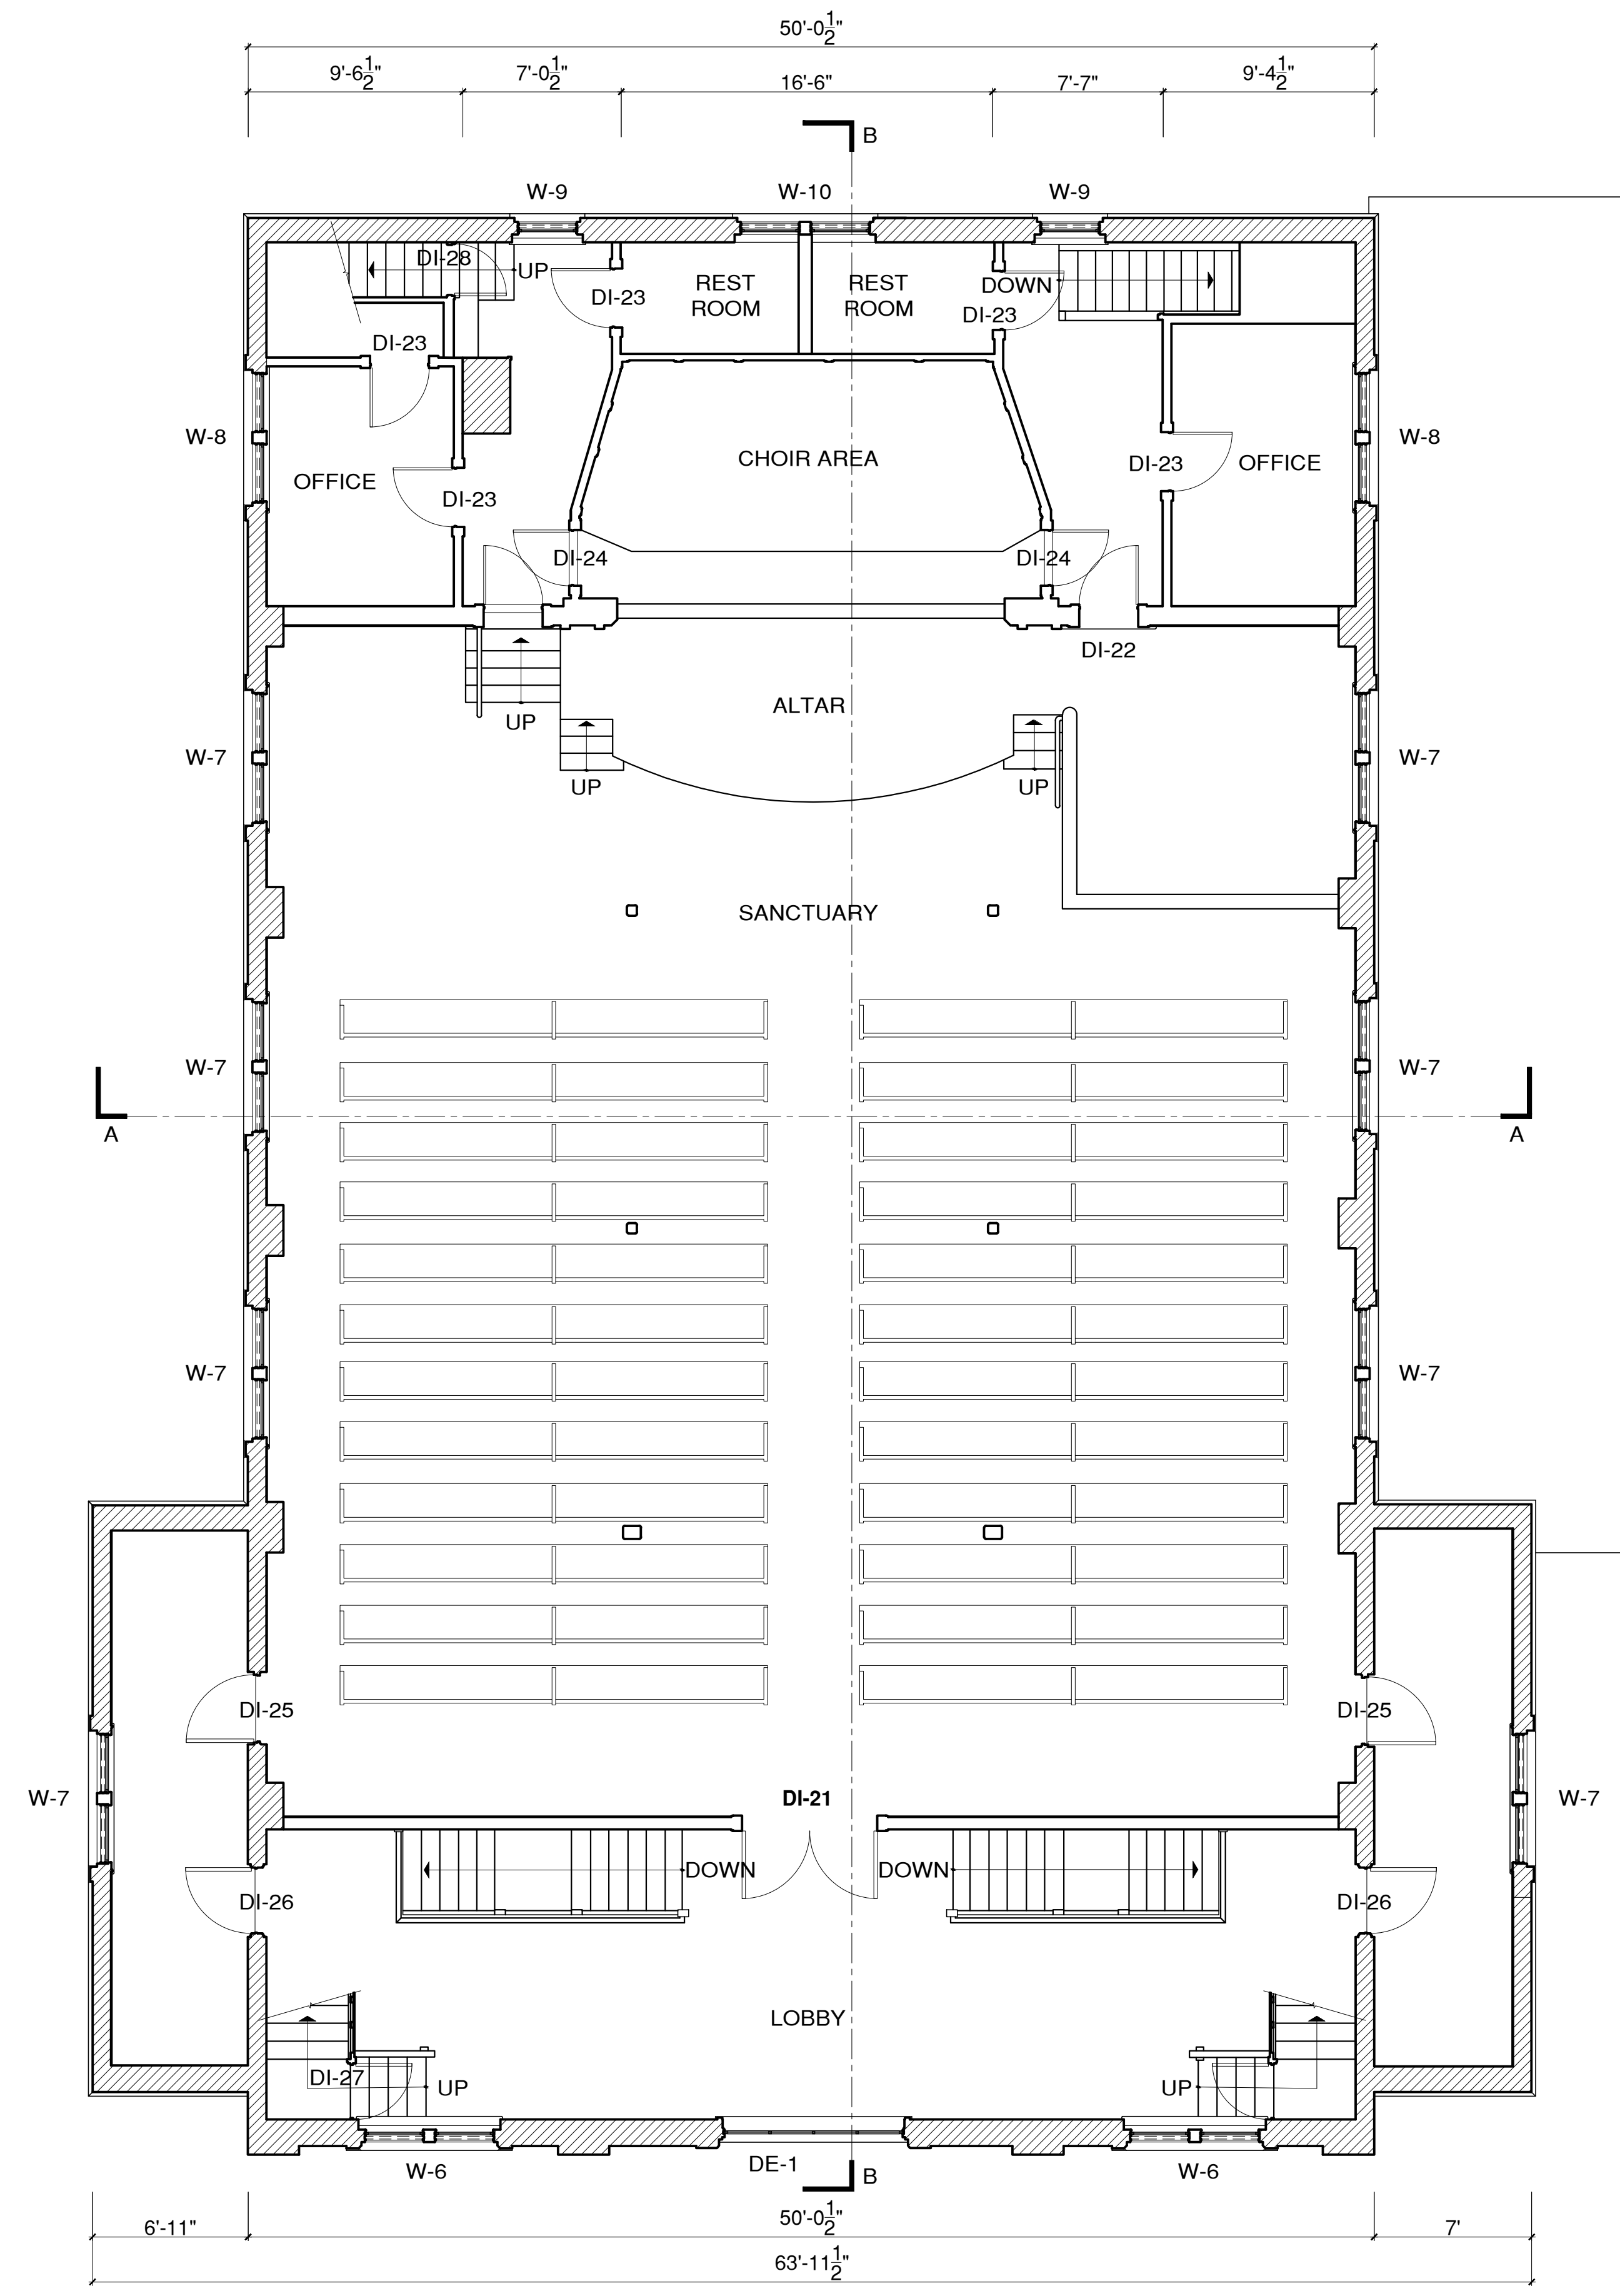


SECOND FLOOR PLAN
SCALE: 3/16" = 1'-0"

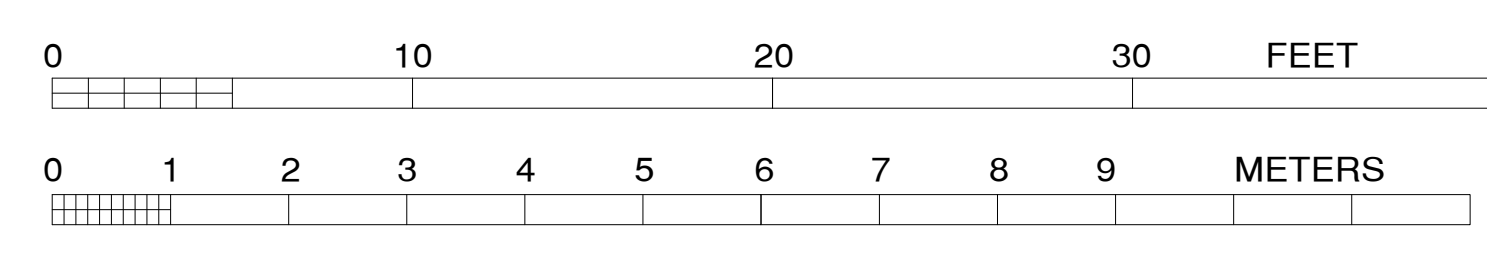


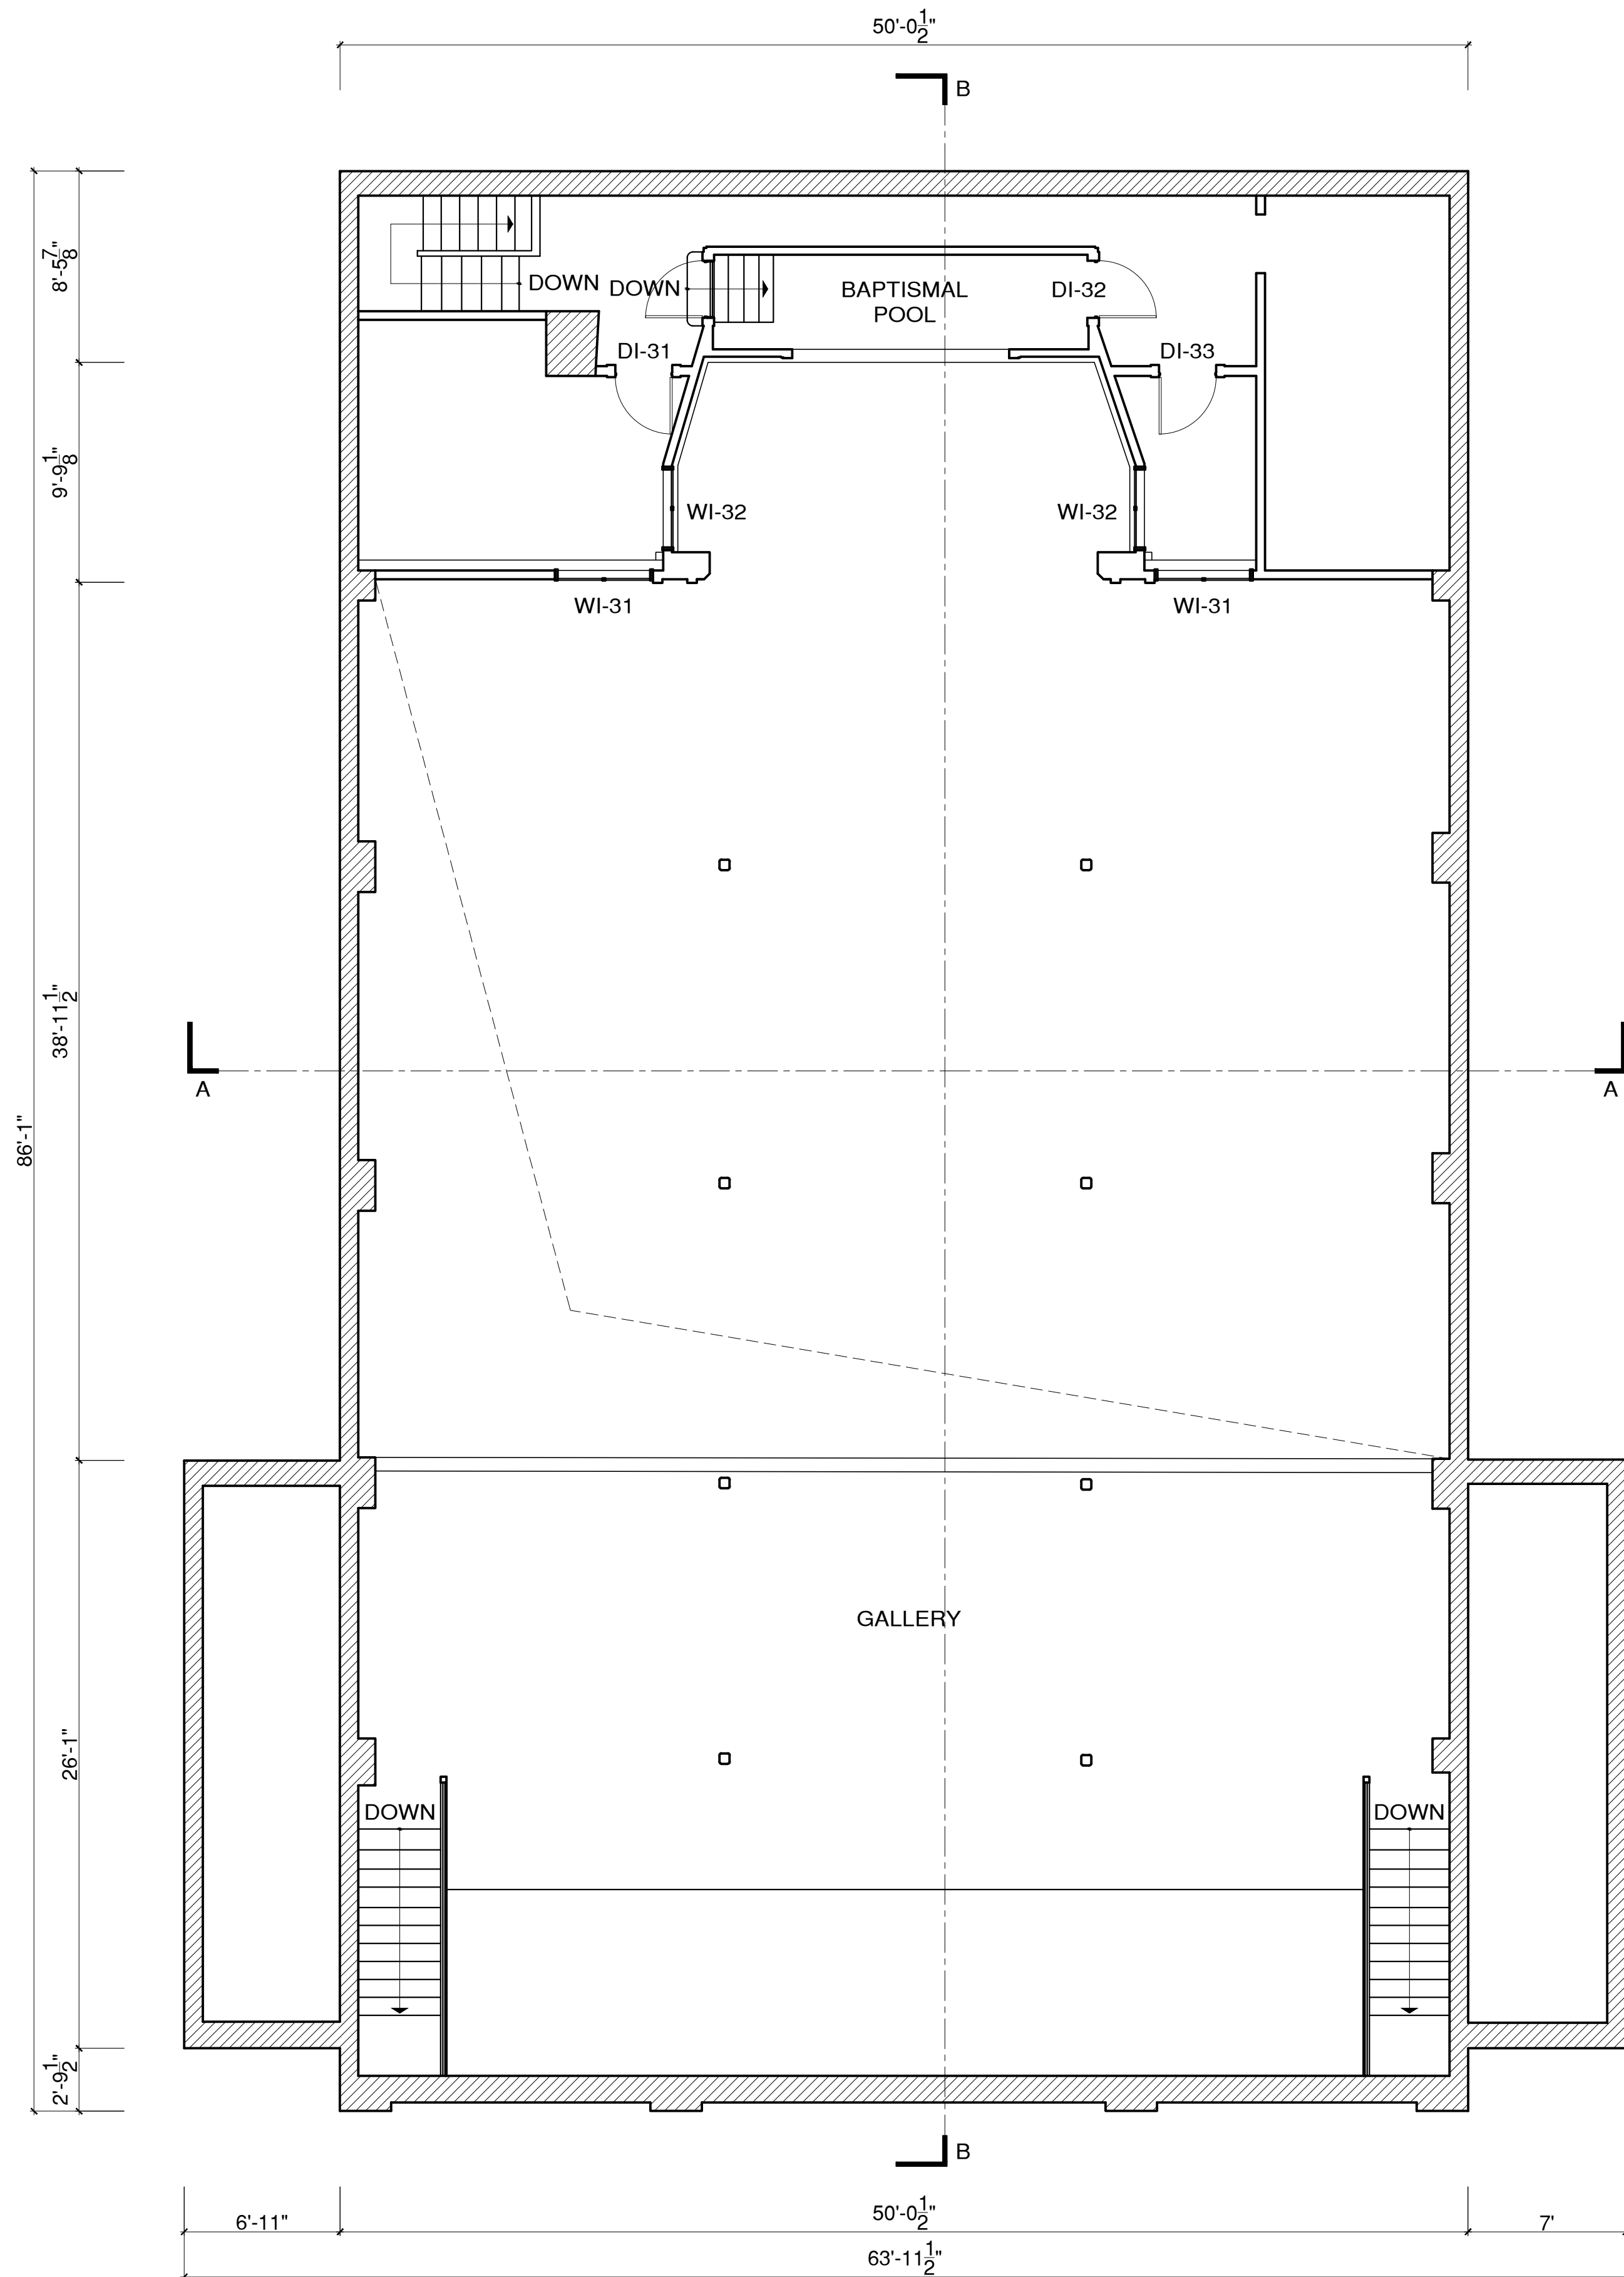


UPPER GALLERY PLAN
SCALE: 3/16" = 1'-0"

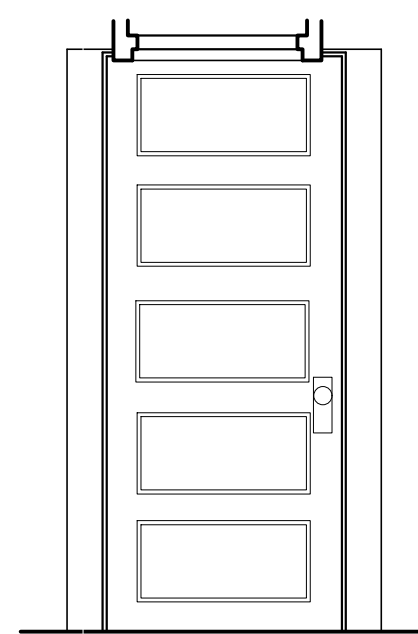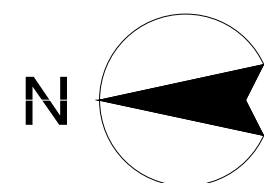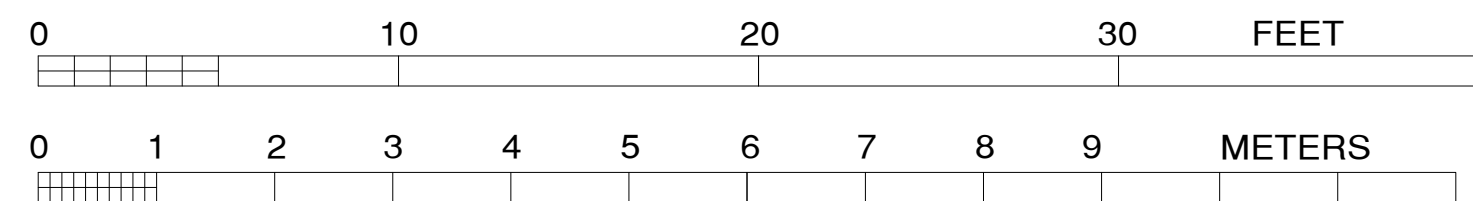


ELEVATION

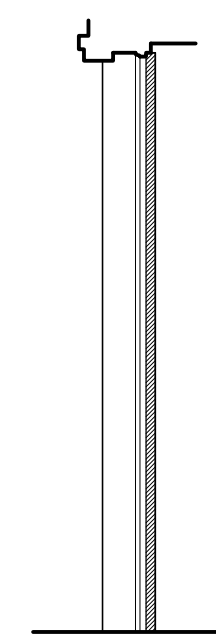

SECTION

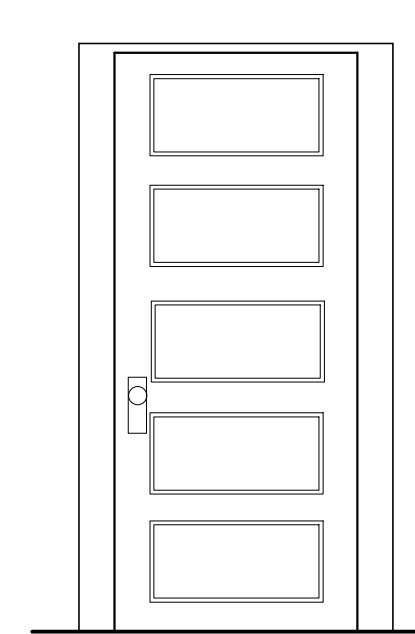


ELEVATION

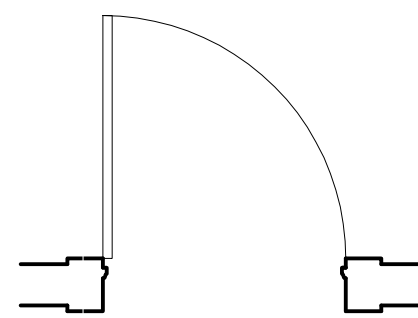


PLAN


DI-31 INTERIOR DOOR
SCALE: 1/2" = 1'-0"

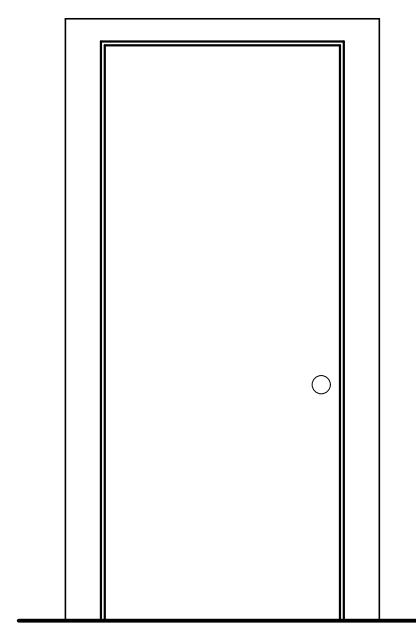


ELEVATION

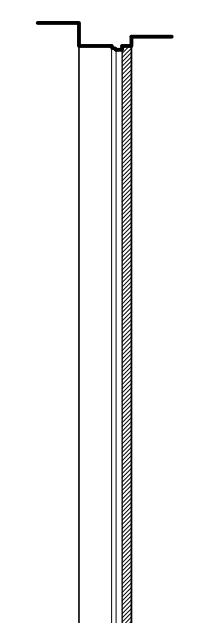

SECTION

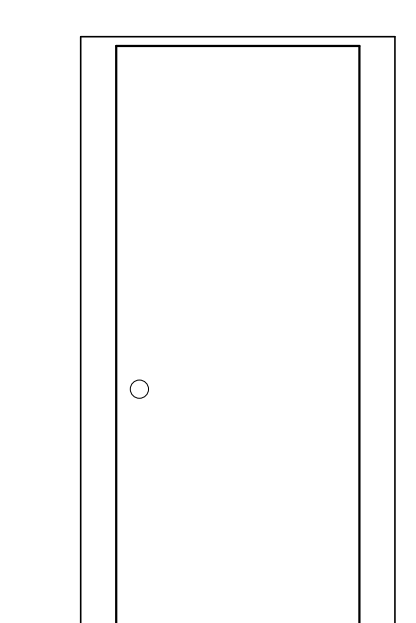


ELEVATION

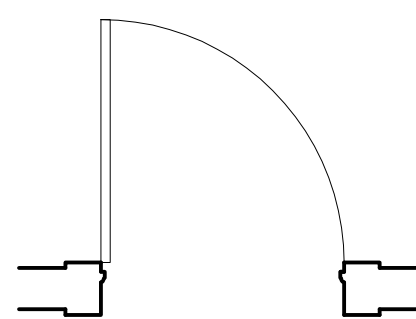


PLAN


DI-33 INTERIOR DOOR
SCALE: 1/2" = 1'-0"

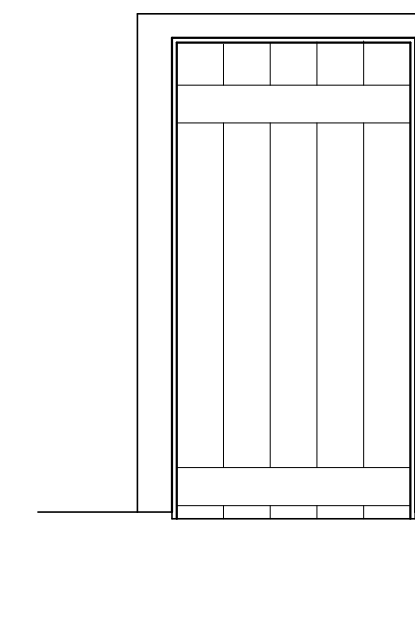


ELEVATION

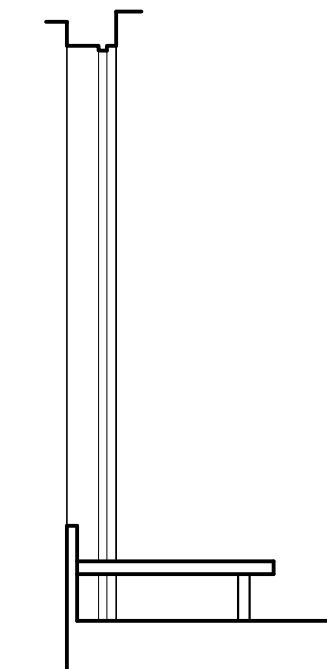

SECTION

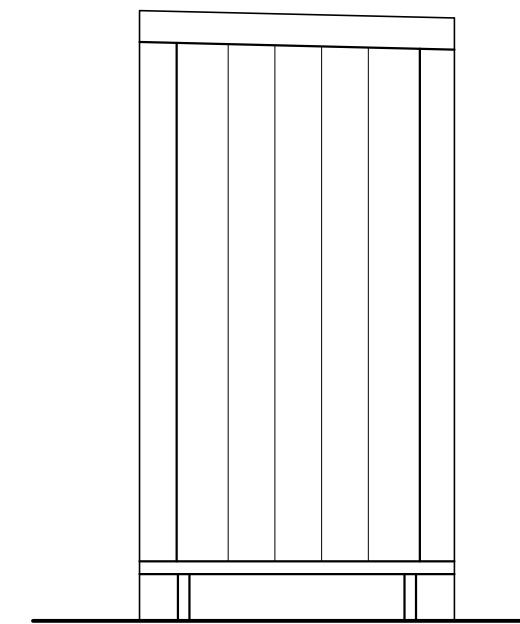


ELEVATION

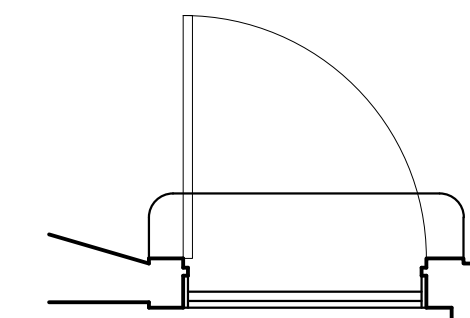

PLAN

DI-32 INTERIOR DOOR
SCALE: 1/2" = 1'-0"


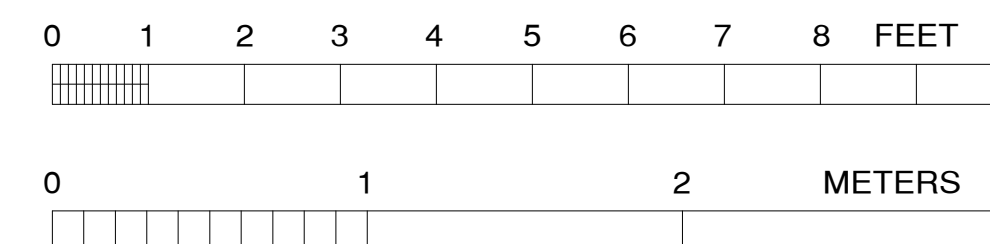





WEST ELEVATION
SCALE: 3/16" = 1'-0"




EAST ELEVATION
SCALE: 3/16" = 1'-0"

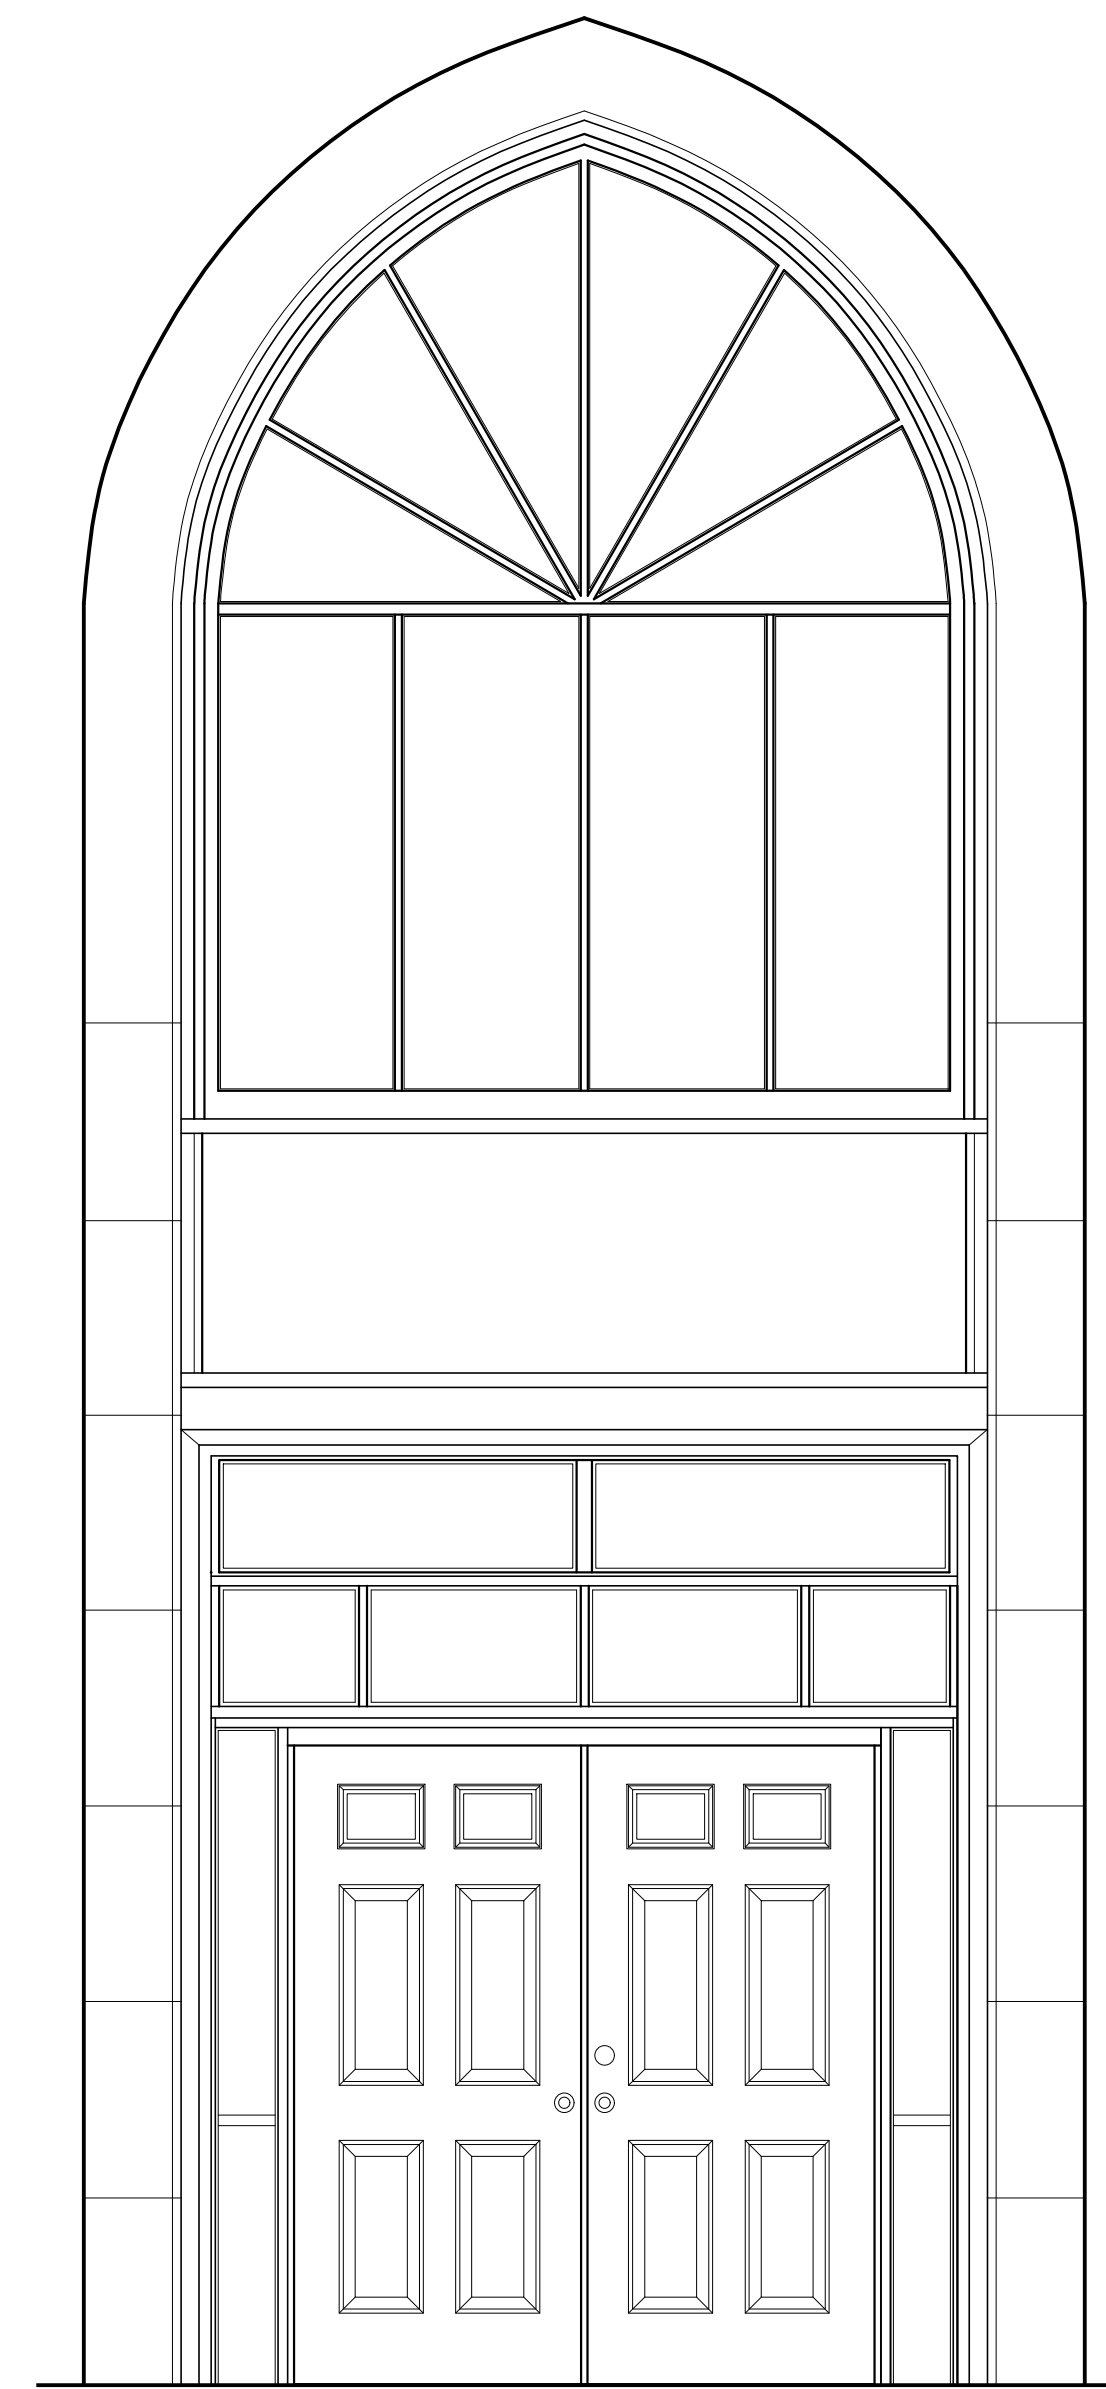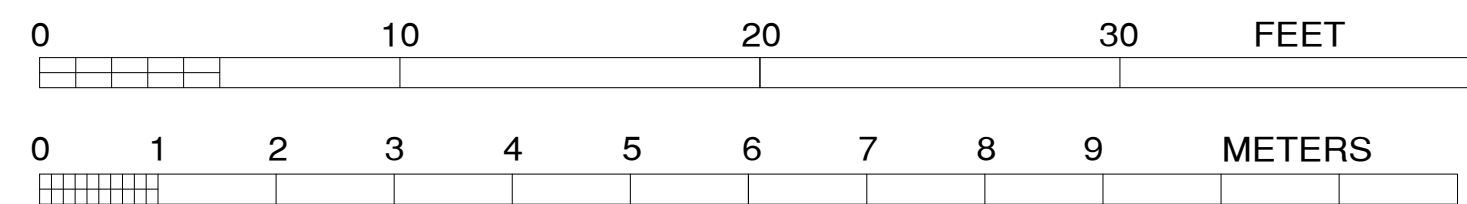


EXTERIOR ELEVATION

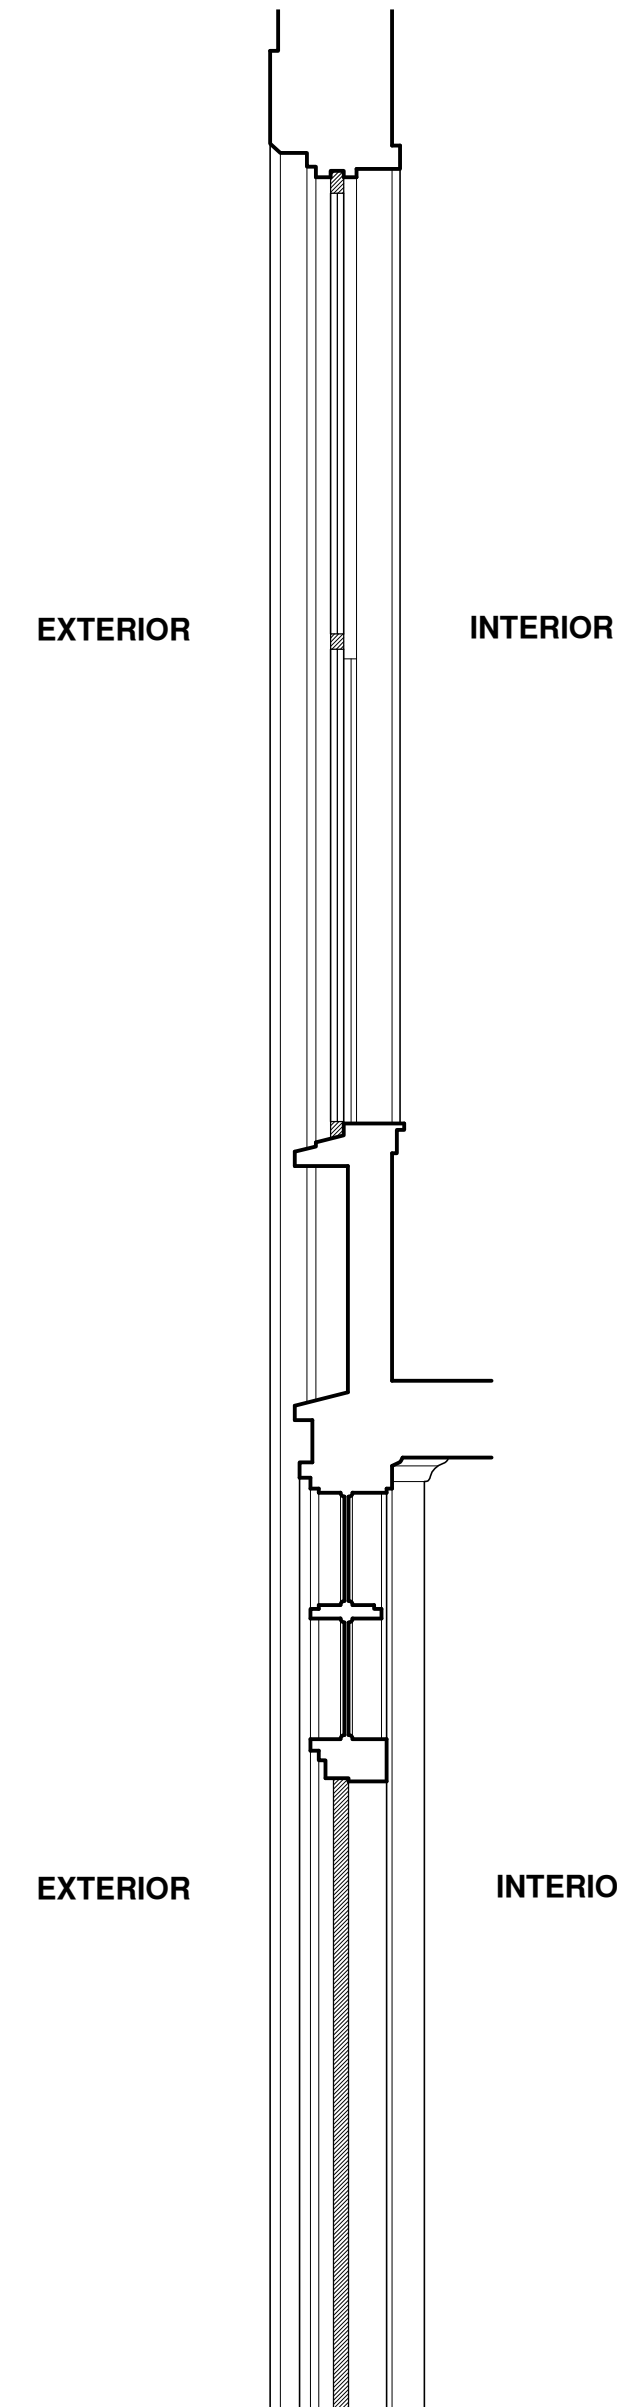


SECTION

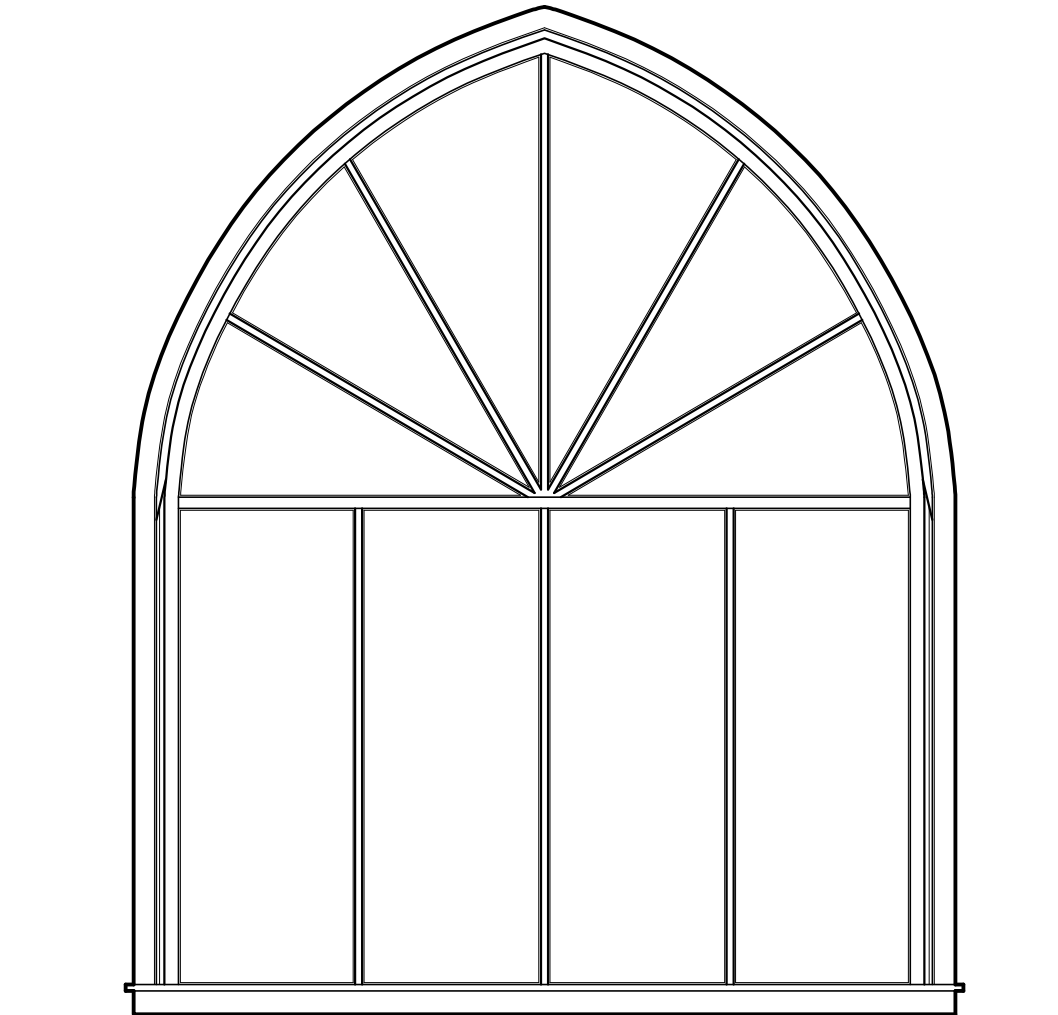

INTERIOR ELEVATION

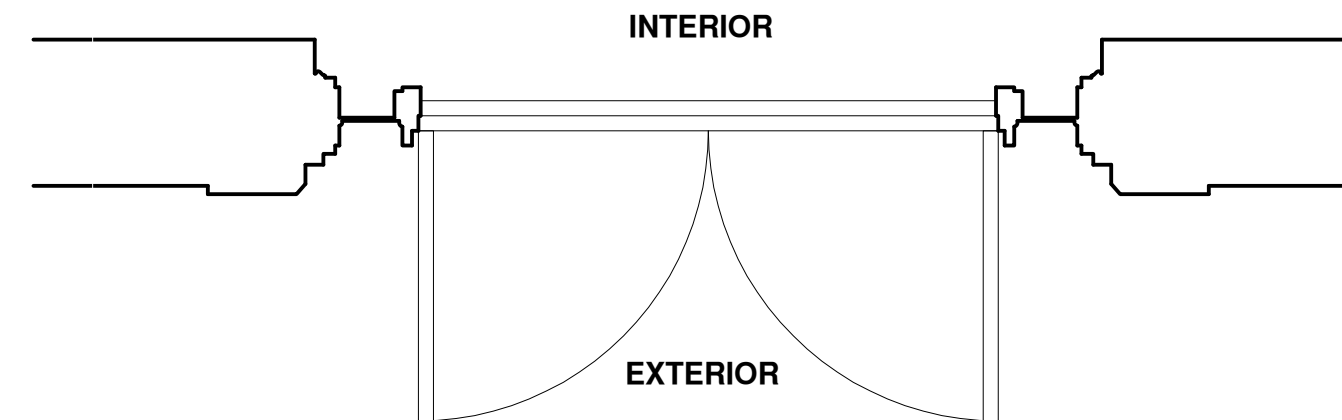


LOWER DOOR PLAN

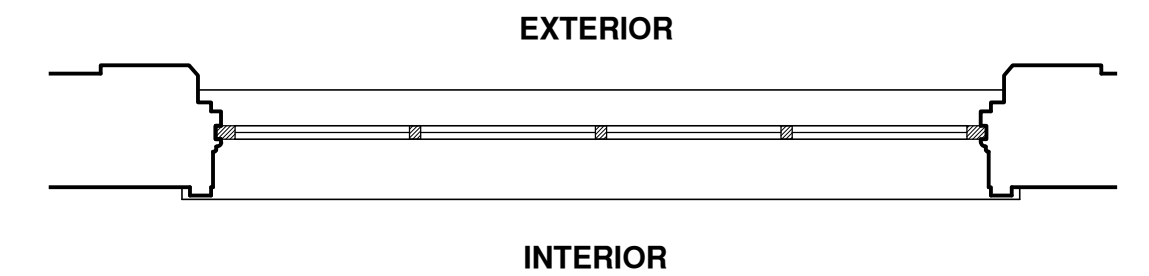

UPPER WINDOW PLAN

DE-1 EXTERIOR DOOR
SCALE: 1/2" = 1'-0"


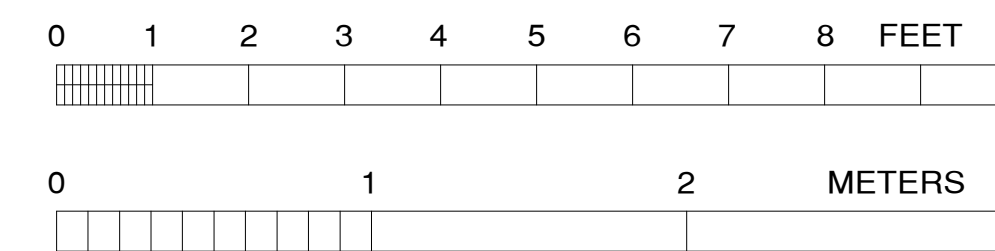




NORTH ELEVATION
SCALE: 3/16" = 1'-0"




SOUTH ELEVATION
SCALE: 3/16" = 1'-0"

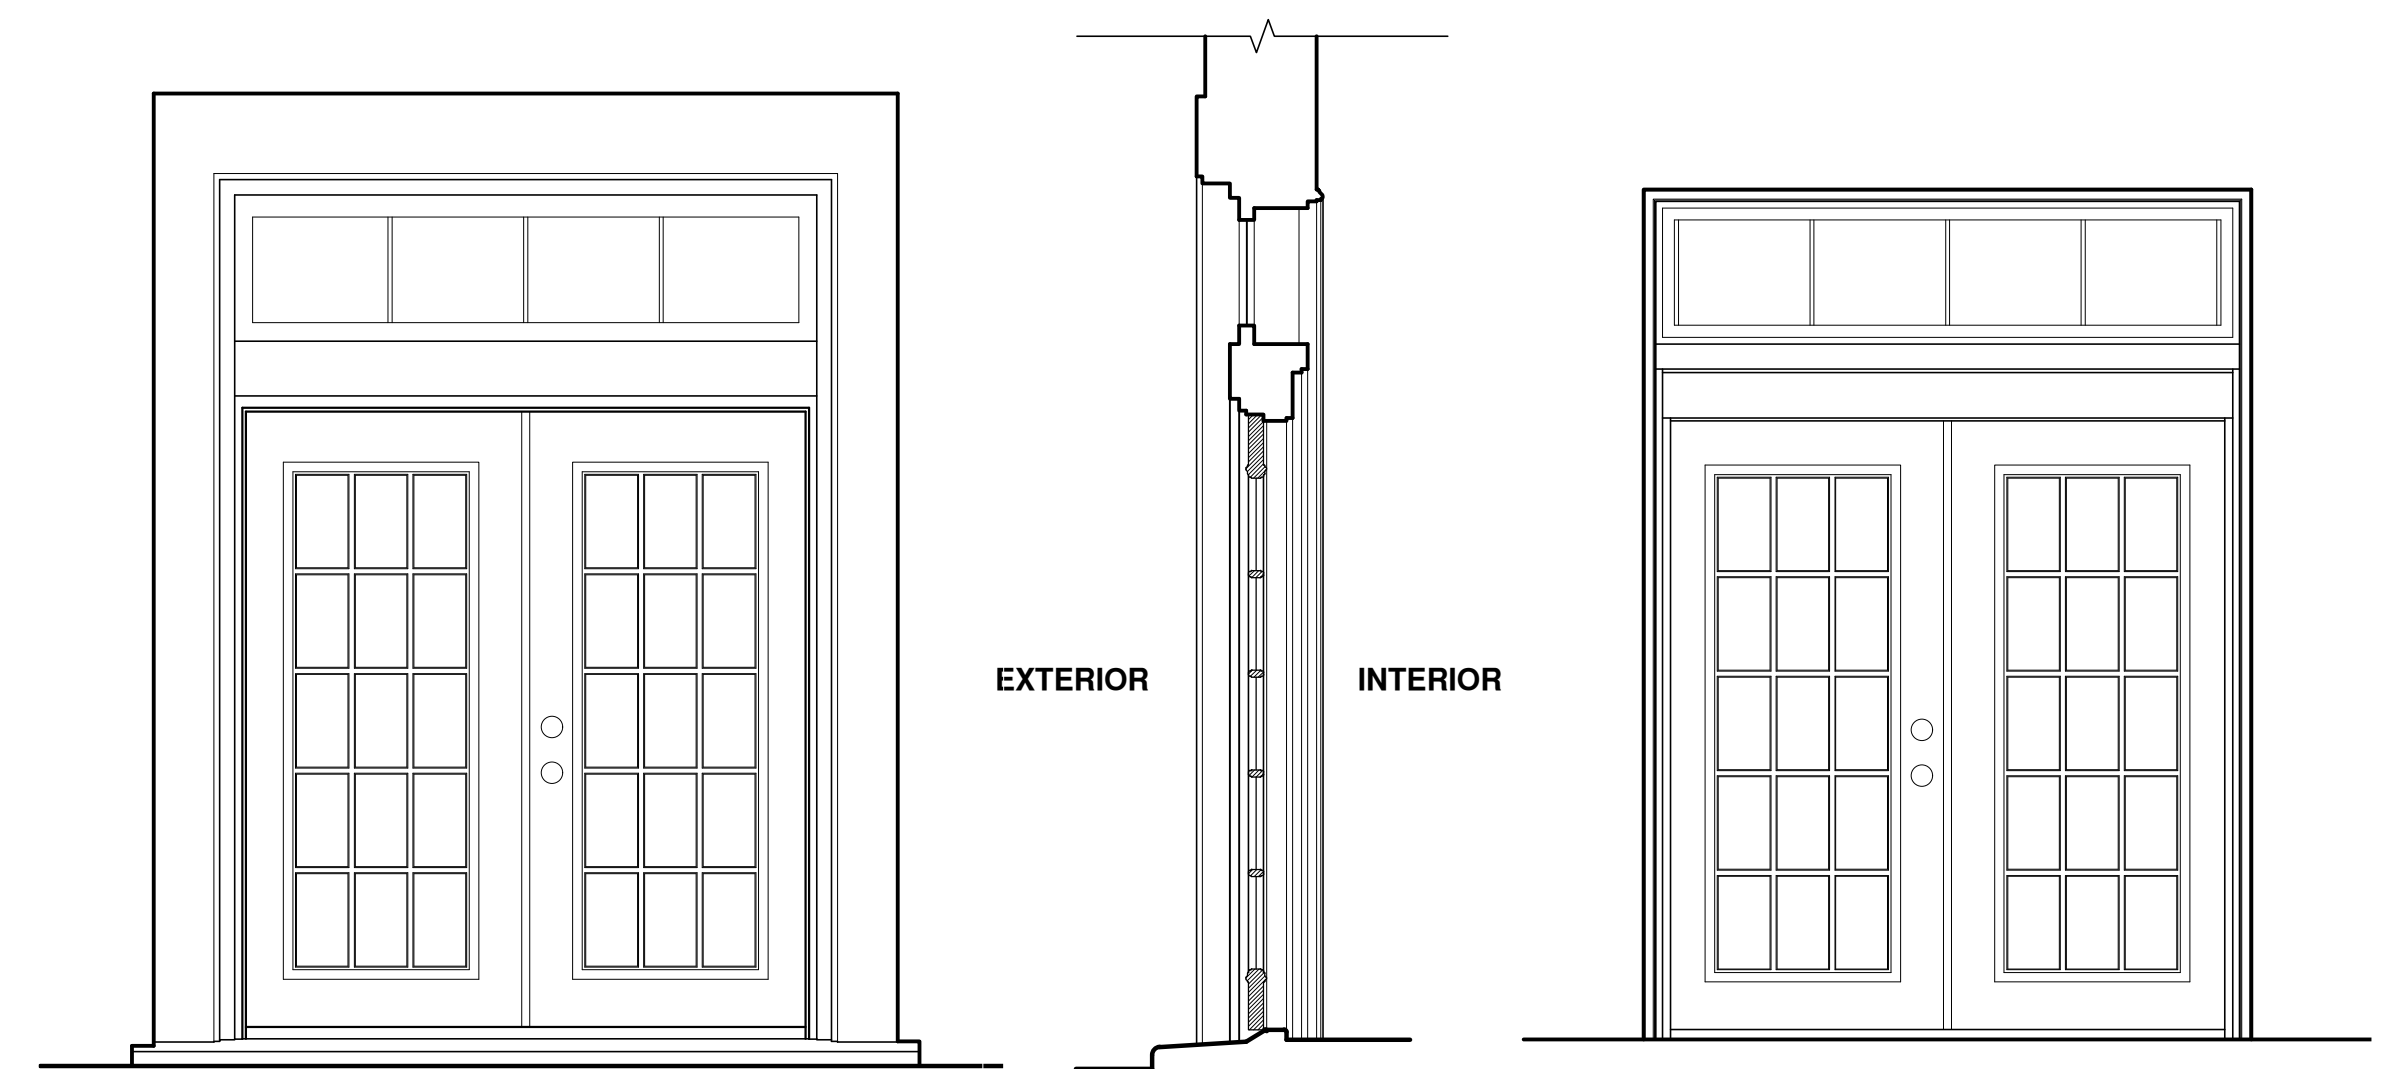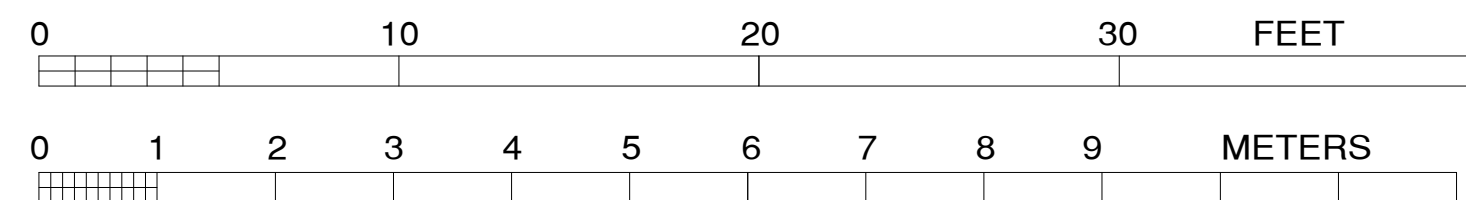

EXTERIOR ELEVATION



SECTION

INTERIOR ELEVATION

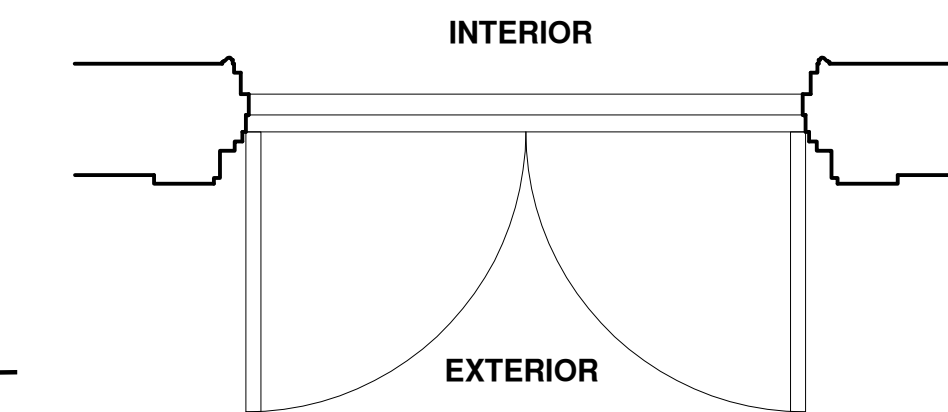

PLAN


DE-6 EXTERIOR DOOR
SCALE: 1/2" = 1'-0"

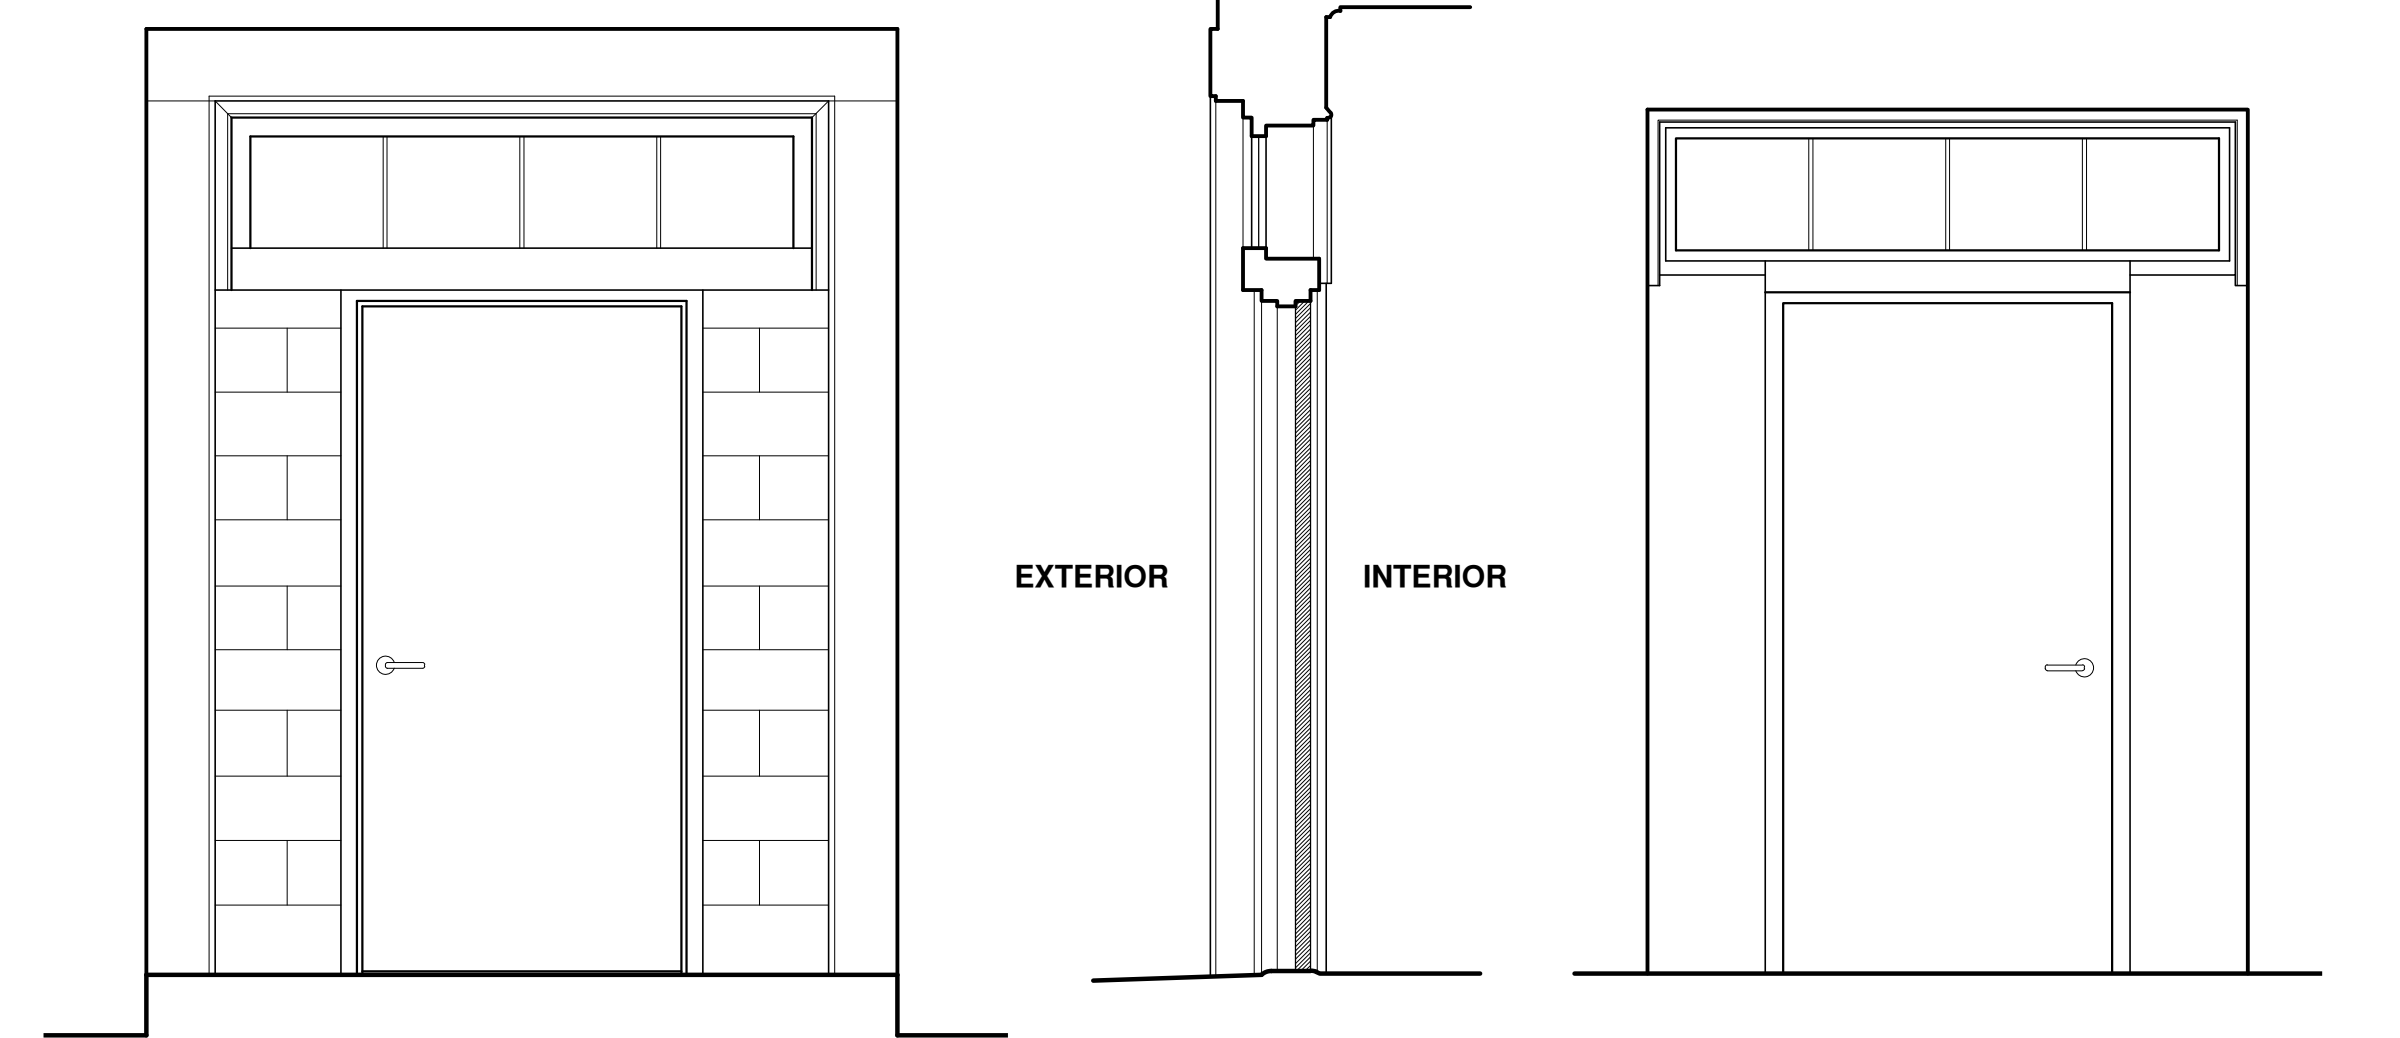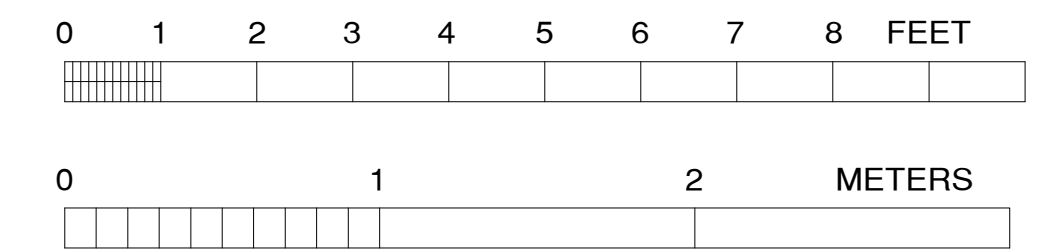

EXTERIOR ELEVATION


SECTION

INTERIOR ELEVATION

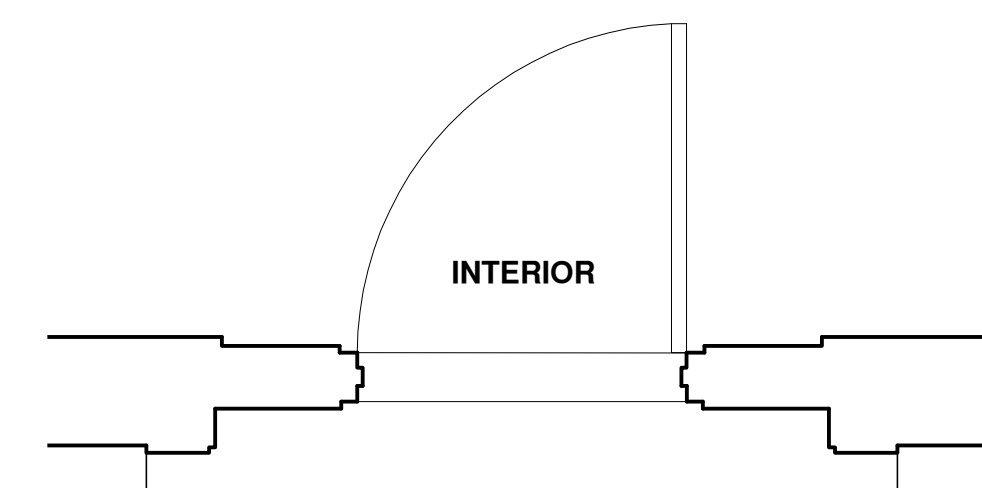

EXTERIOR PLAN




DE-2 EXTERIOR DOOR
SCALE: 1/2" = 1'-0"

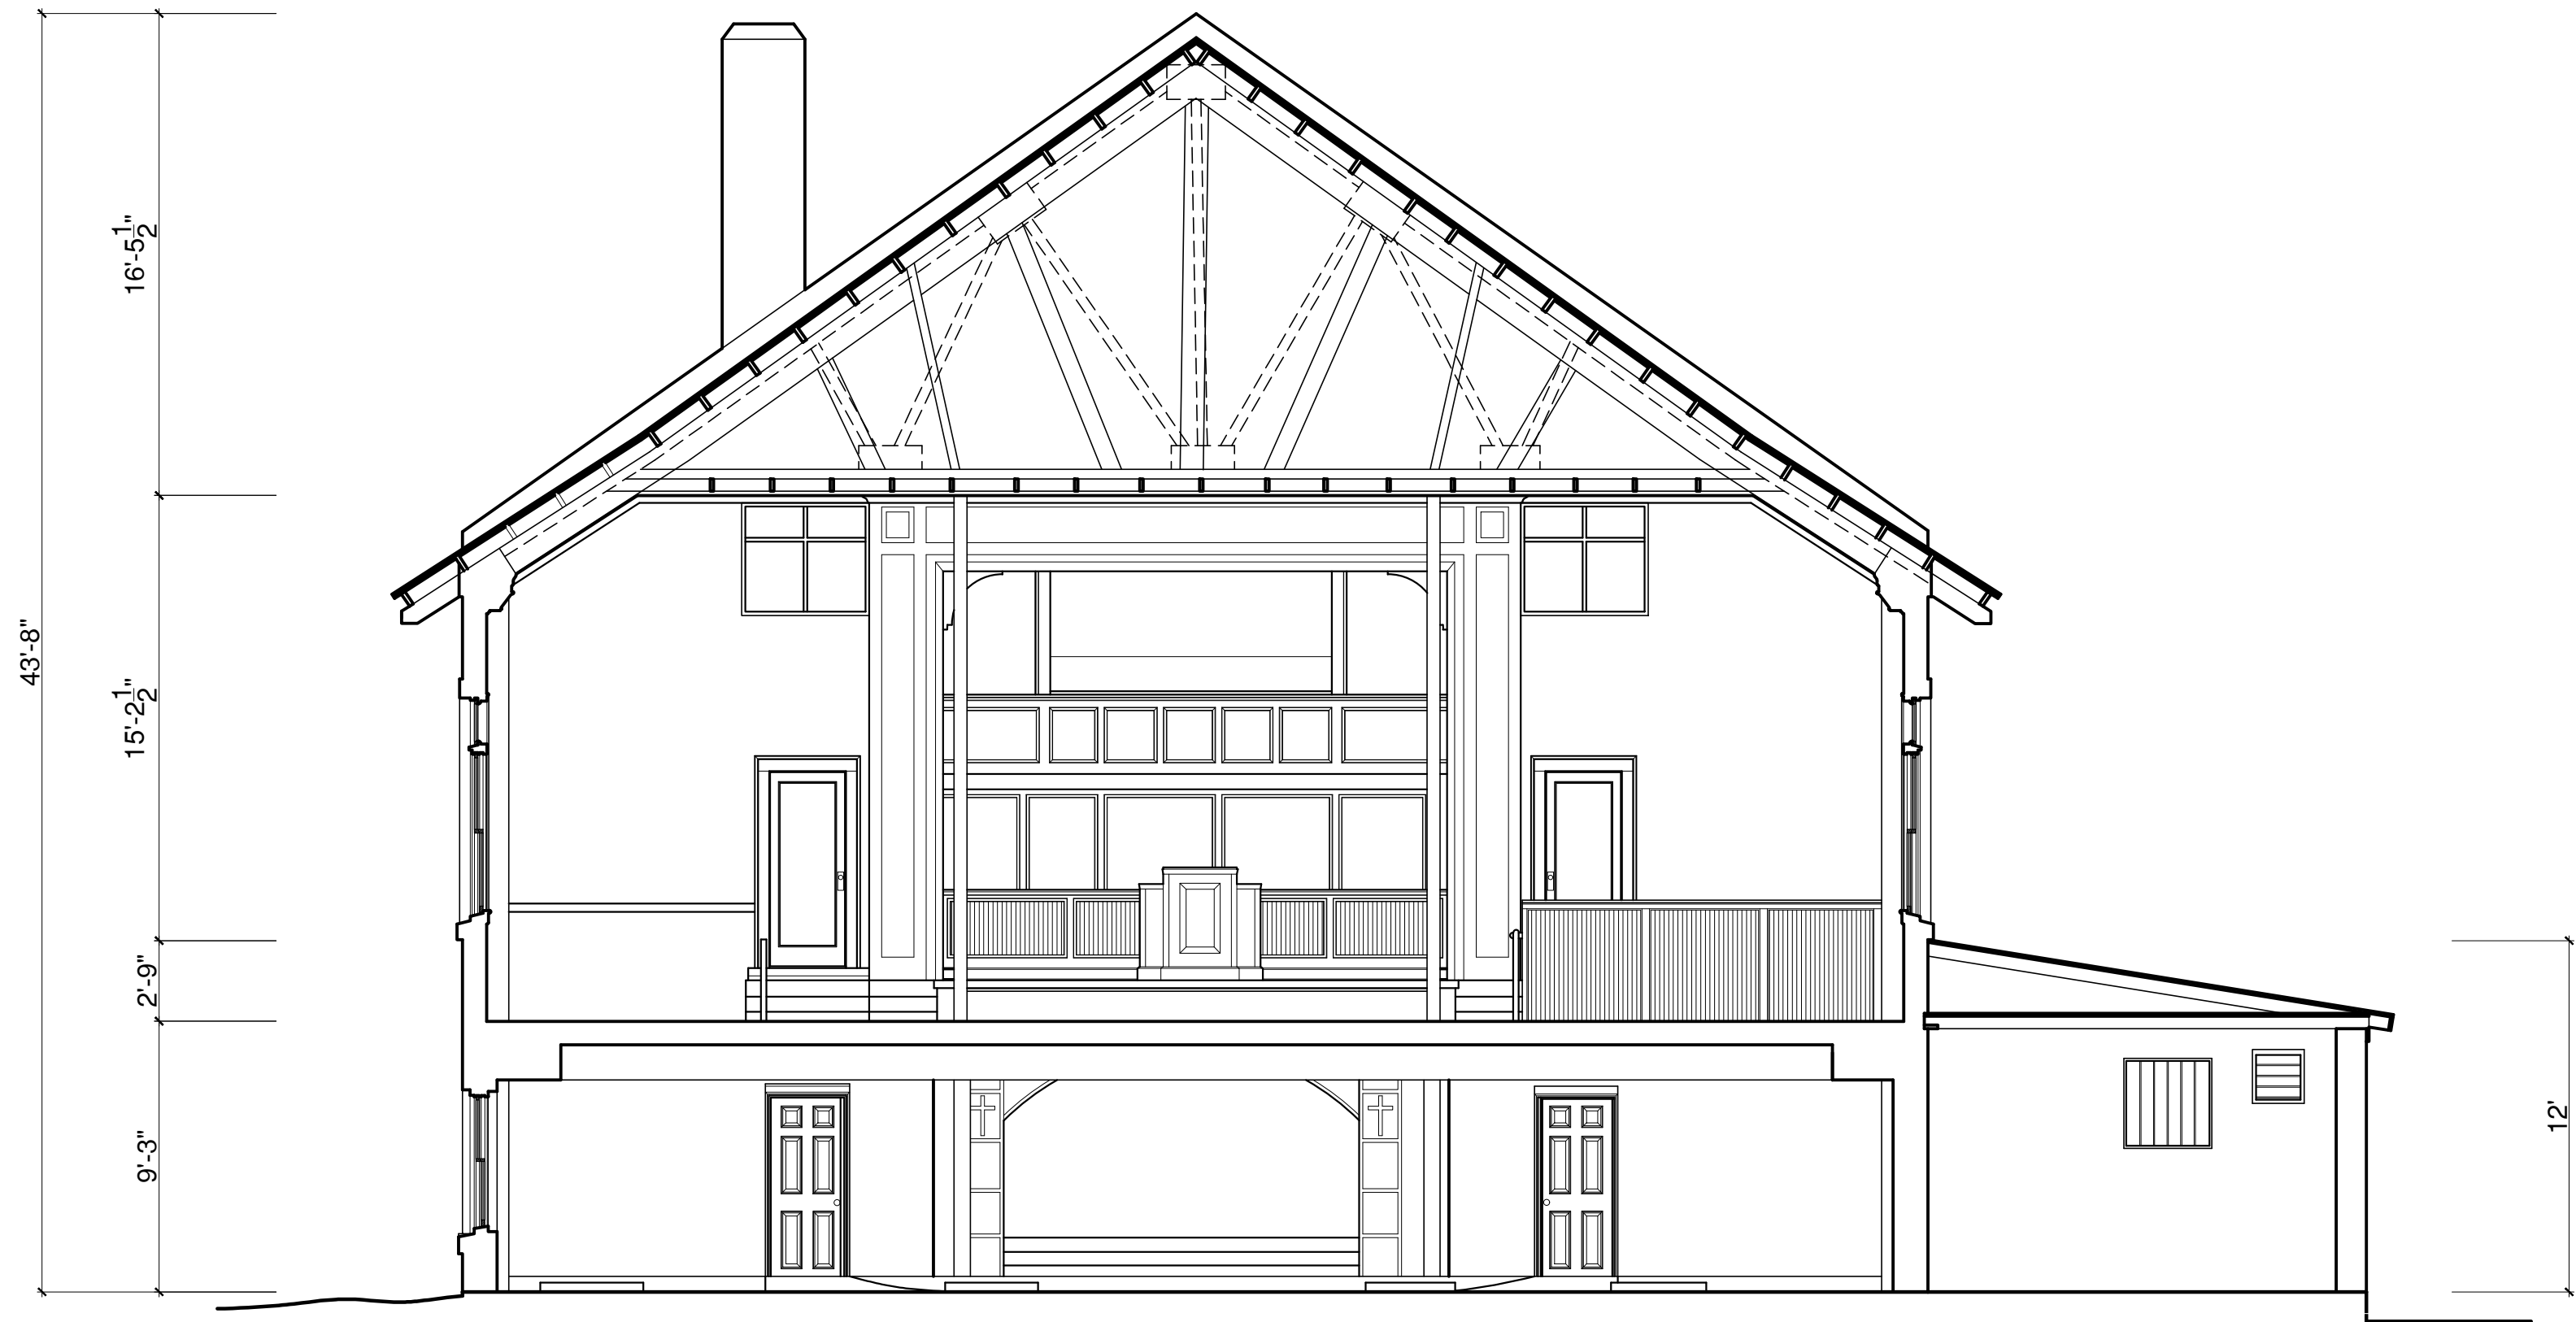




A-A SECTION
SCALE: 3/16" = 1'-0"




B-B SECTION
SCALE: 3/16" = 1'-0"

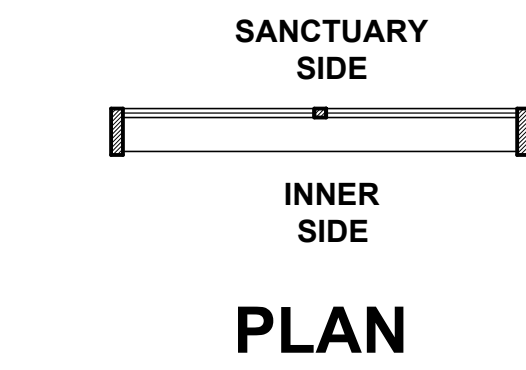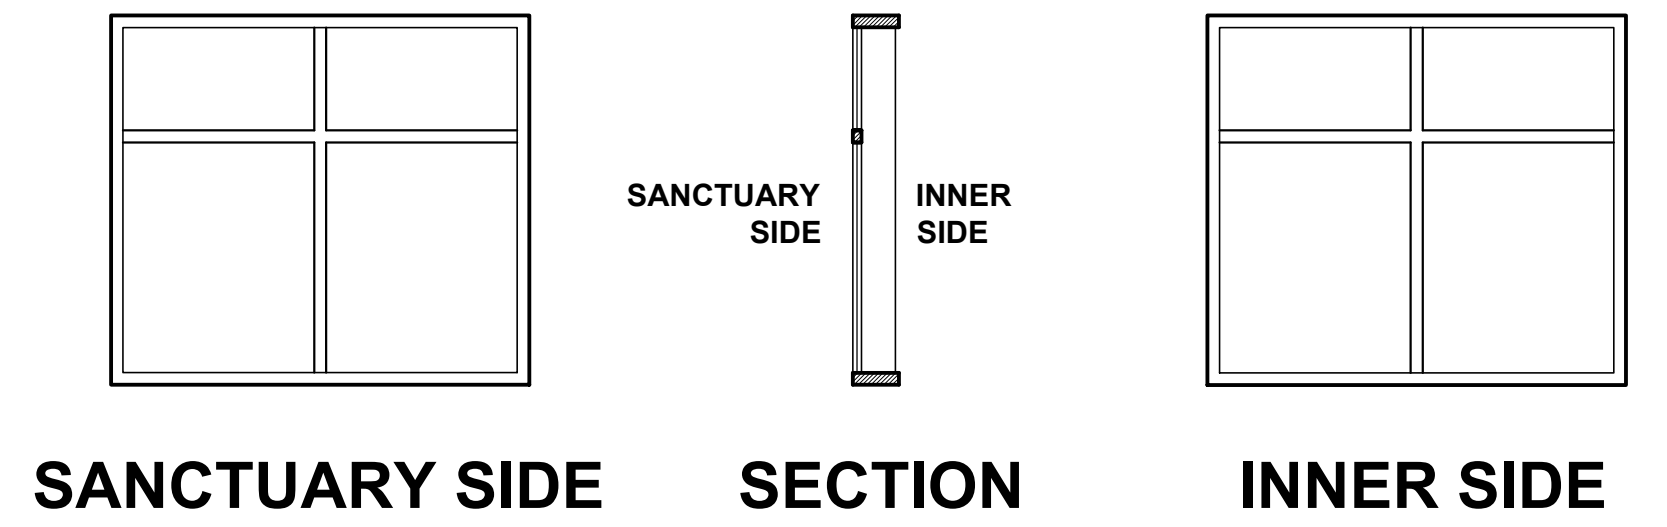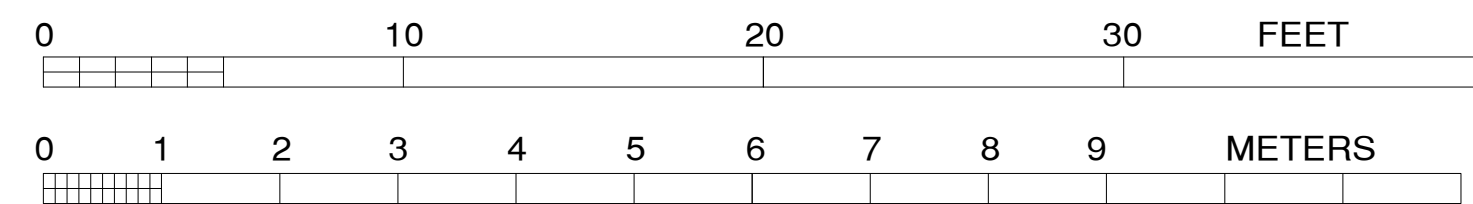


WI-31 INTERIOR WINDOW
SCALE: 1/2" = 1'-0"

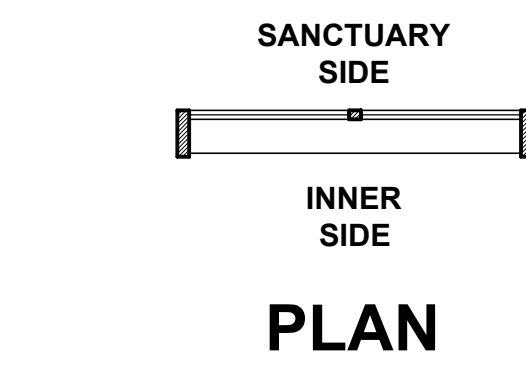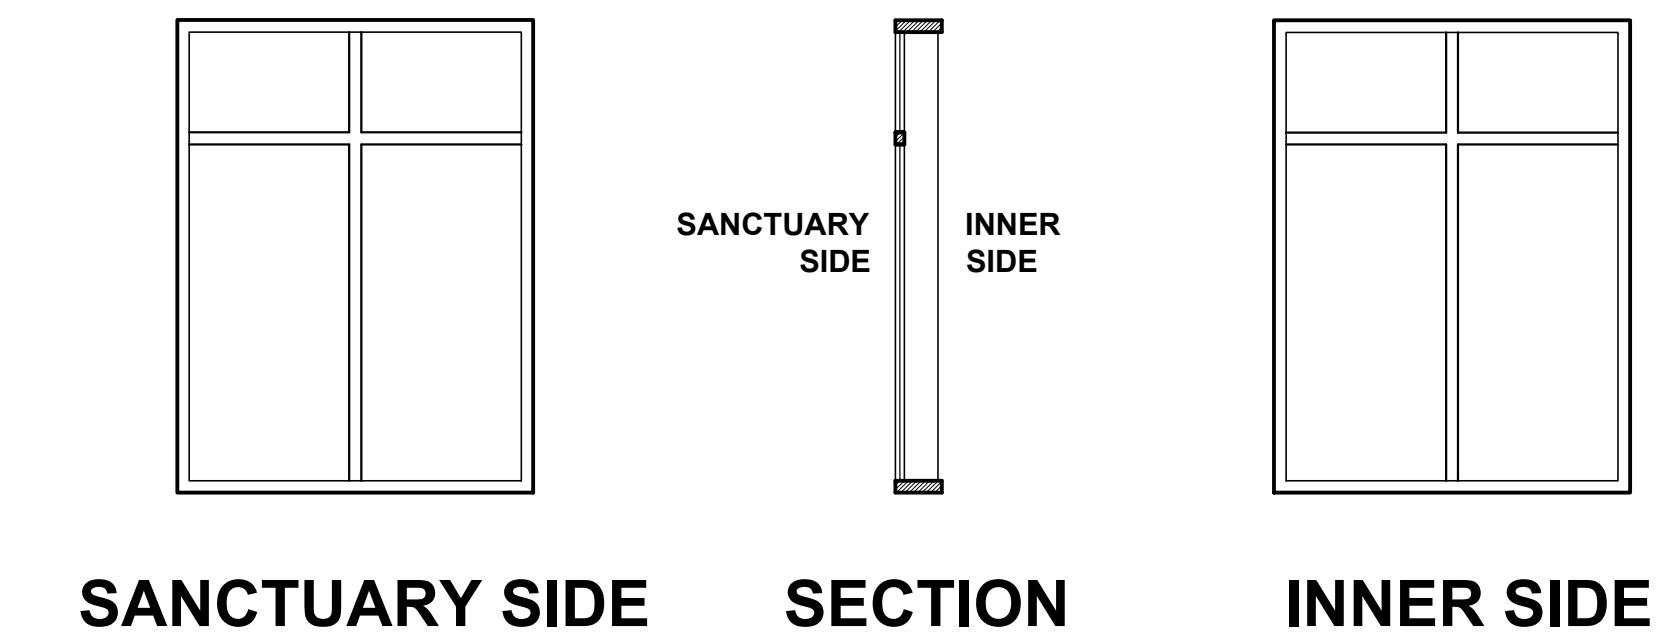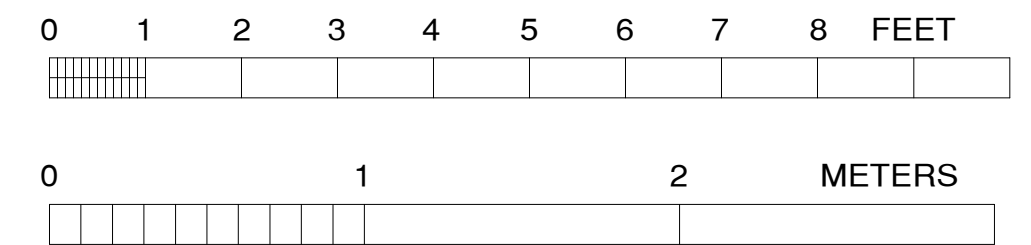


WI-32 INTERIOR WINDOW
SCALE: 1/2" = 1'-0"

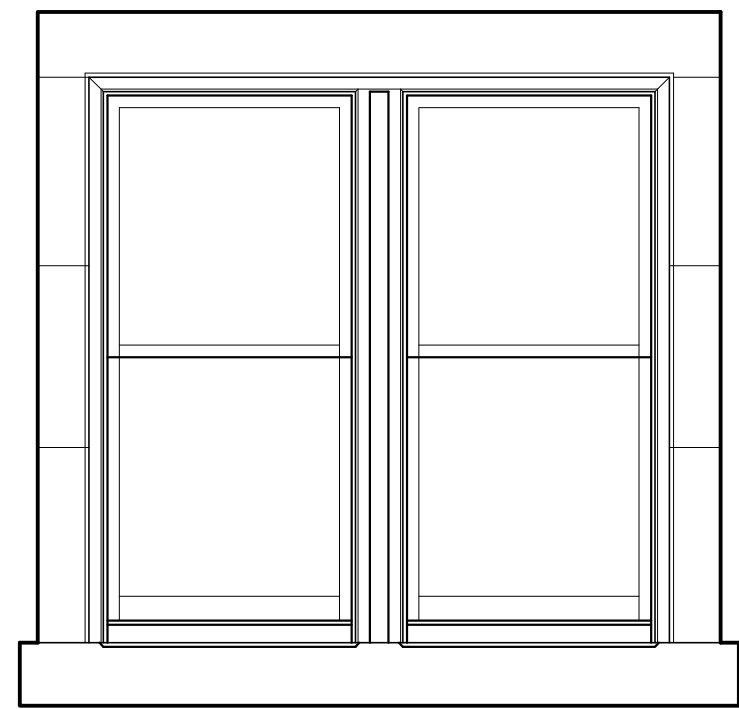


EXTERIOR ELEVATION

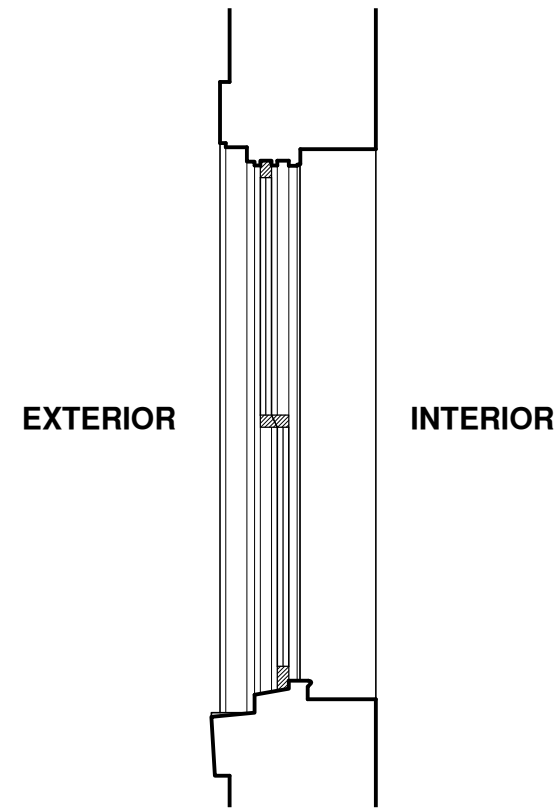

SECTION

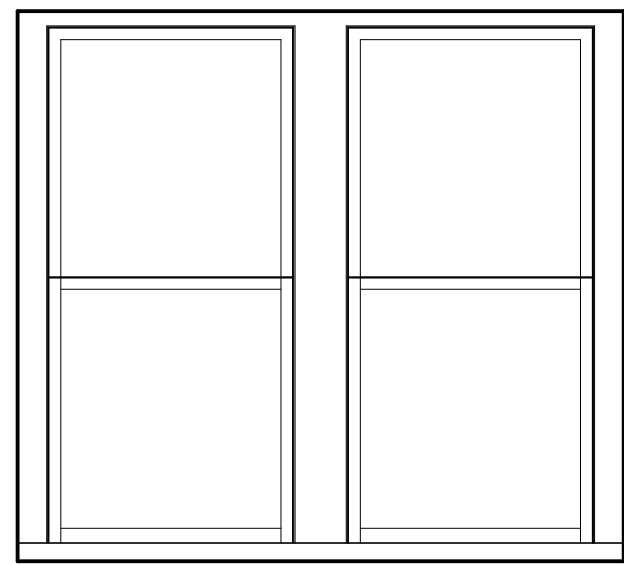


INTERIOR ELEVATION

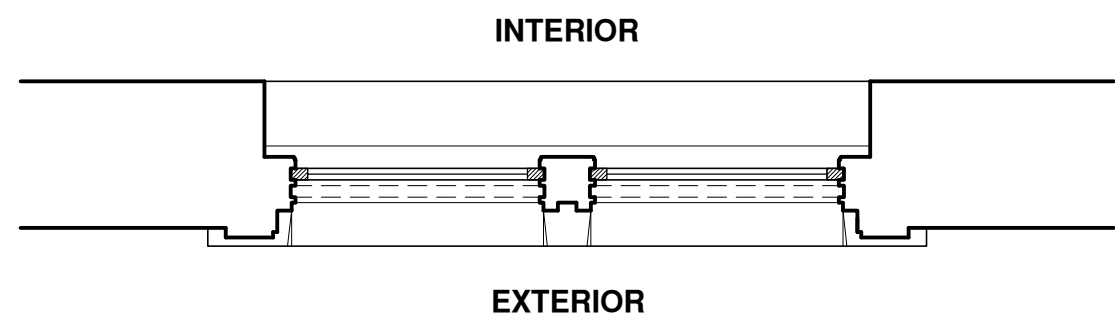


PLAN


W-1 WINDOW
SCALE: 1/2" = 1'-0"

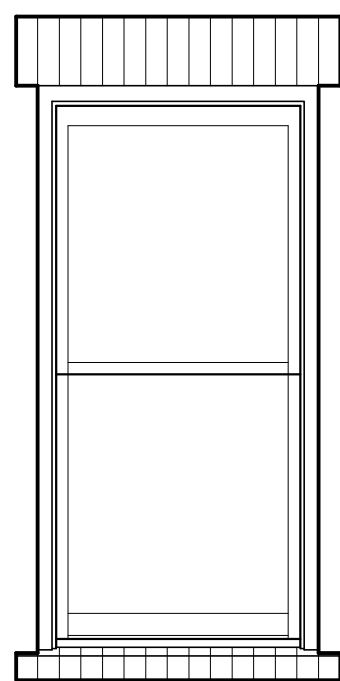


EXTERIOR ELEVATION

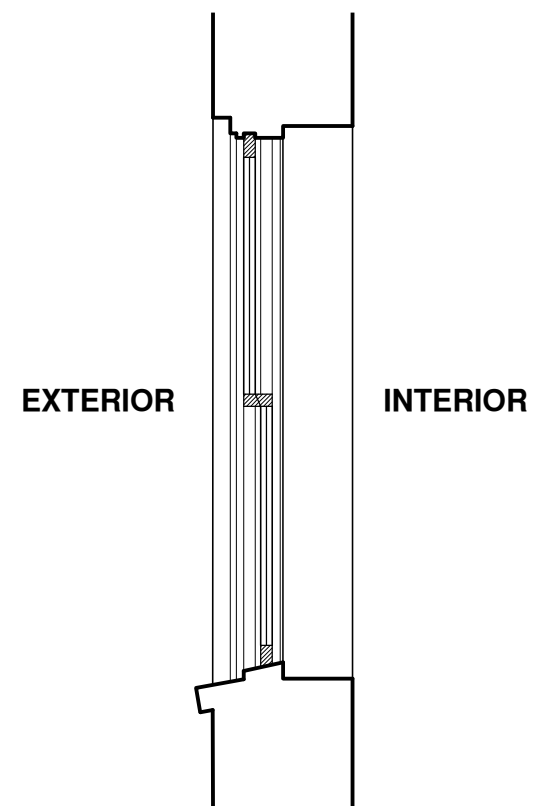

SECTION

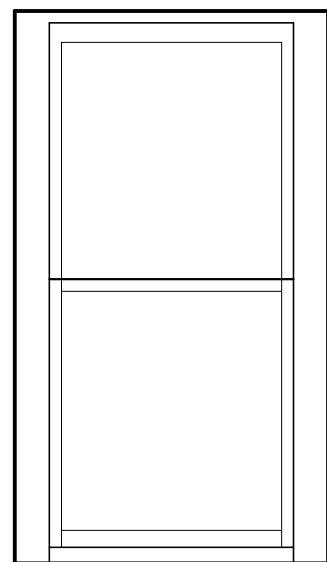


INTERIOR ELEVATION

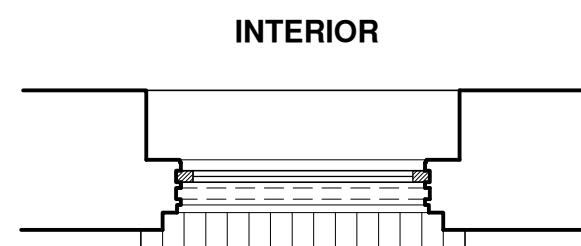


PLAN


W-3 WINDOW
SCALE: 1/2" = 1'-0"

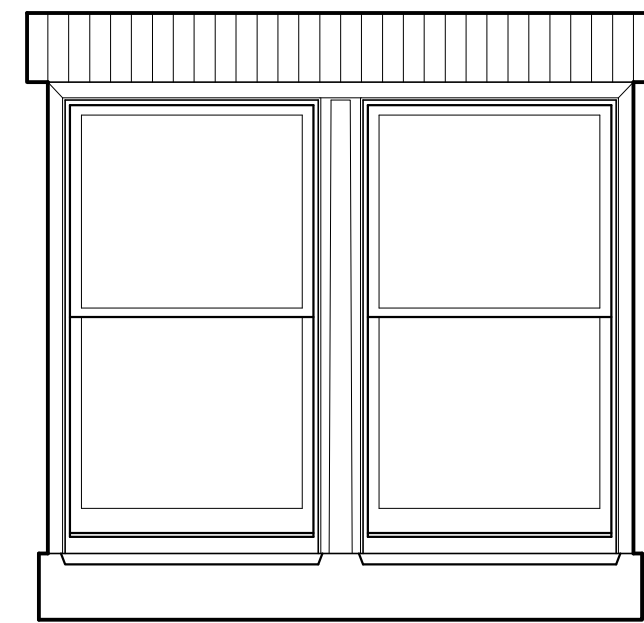


EXTERIOR ELEVATION

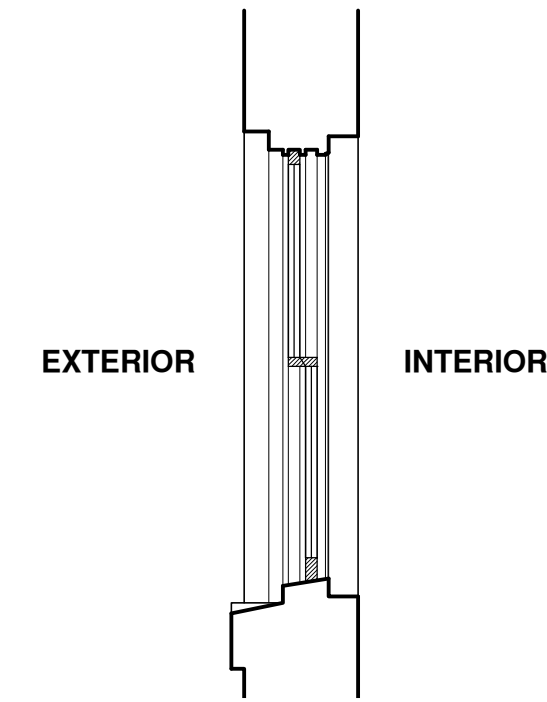

SECTION

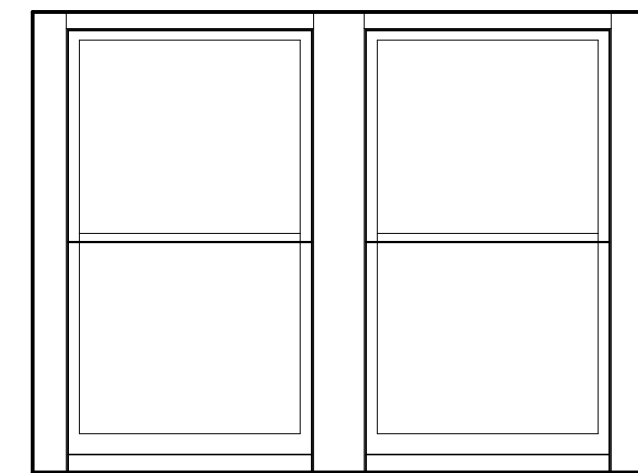


INTERIOR ELEVATION

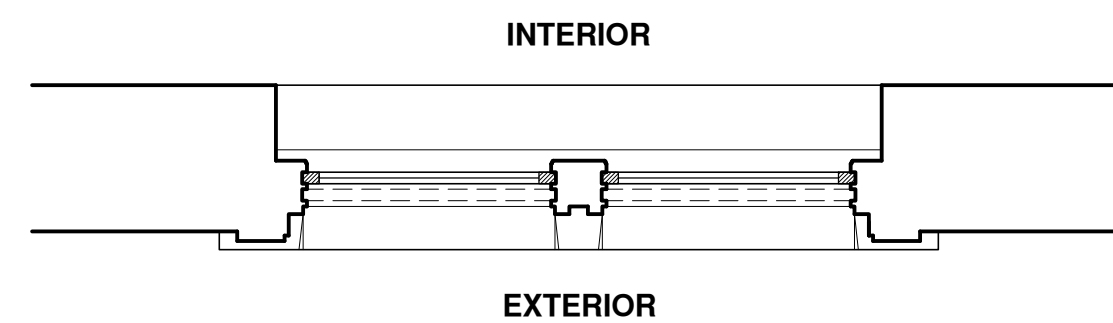


PLAN


W-2 WINDOW
SCALE: 1/2" = 1'-0"

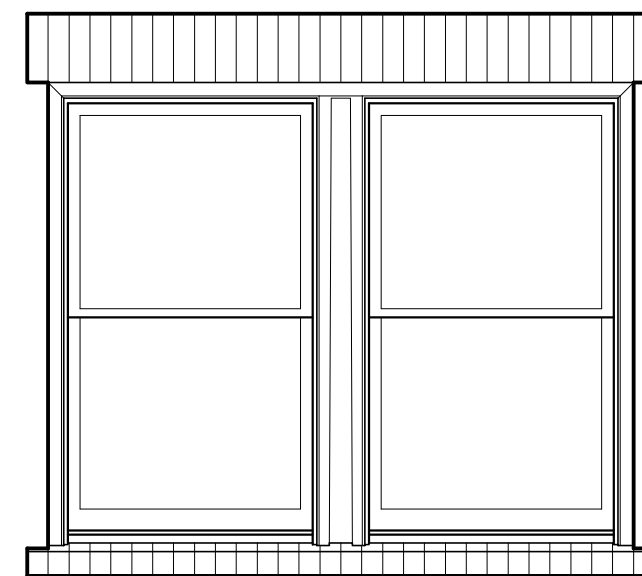


EXTERIOR ELEVATION

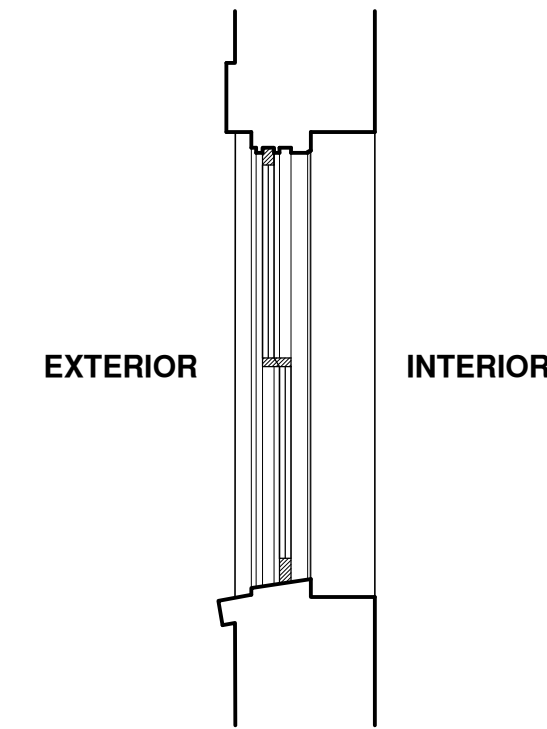

SECTION

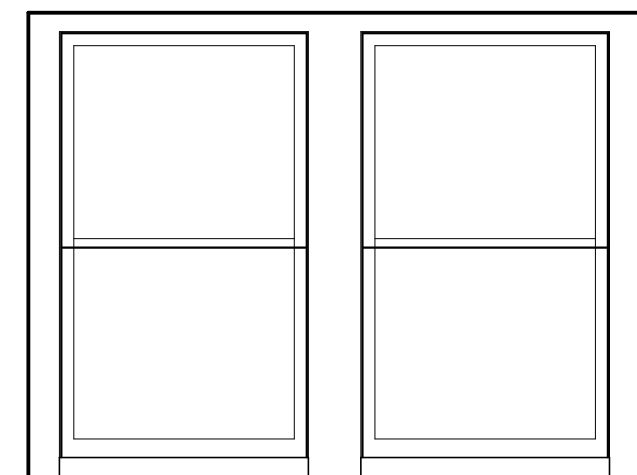



INTERIOR ELEVATION

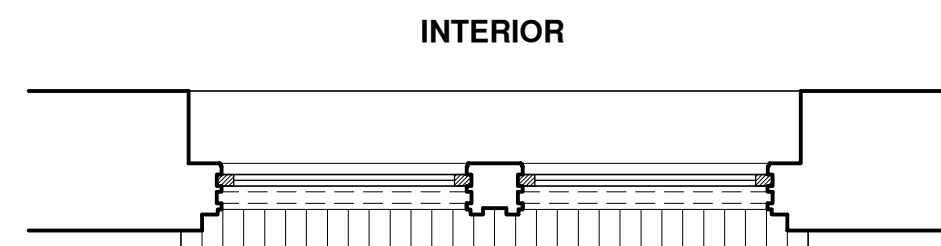


PLAN

W-4 WINDOW
SCALE: 1/2" = 1'-0"

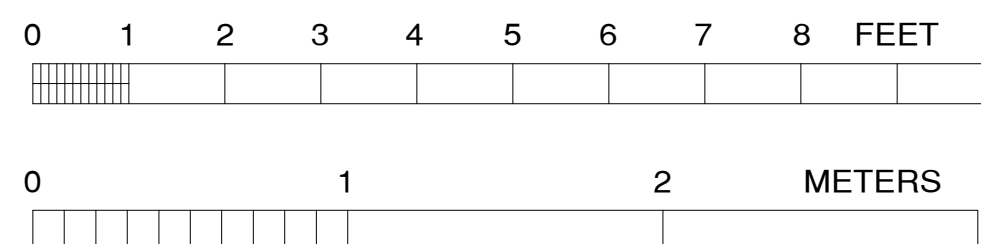


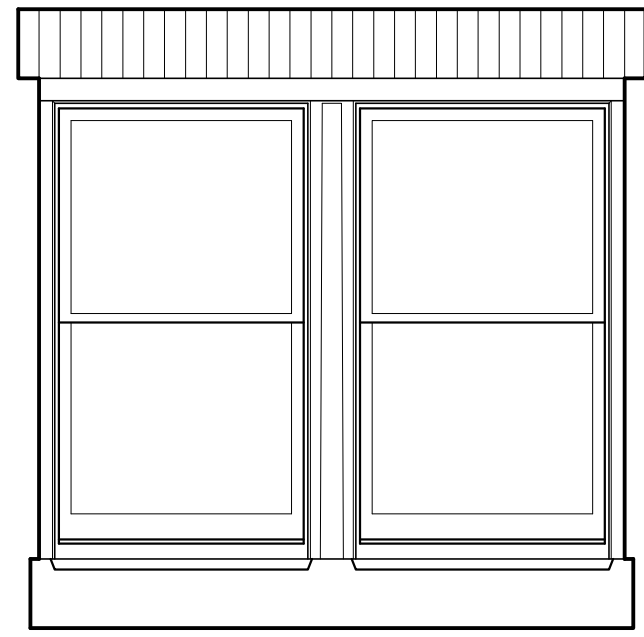


EXTERIOR ELEVATION

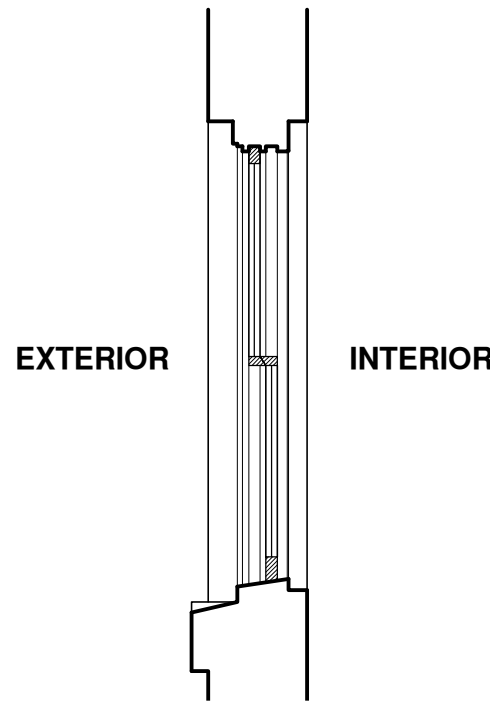

SECTION

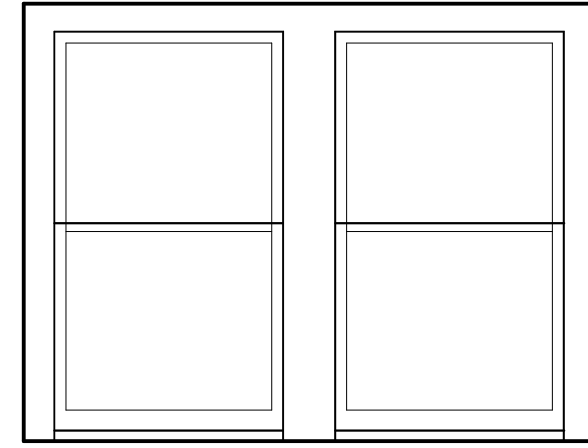


INTERIOR ELEVATION

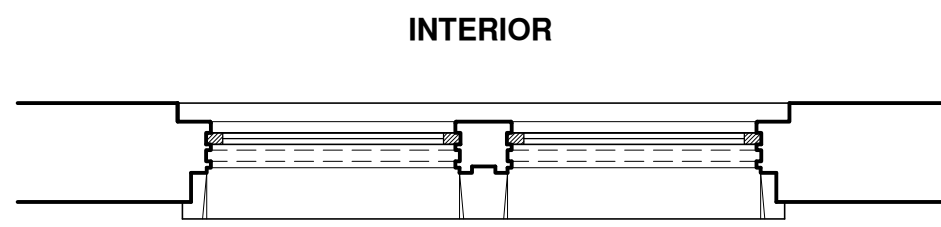


PLAN


W-5 WINDOW
SCALE: 1/2" = 1'-0"

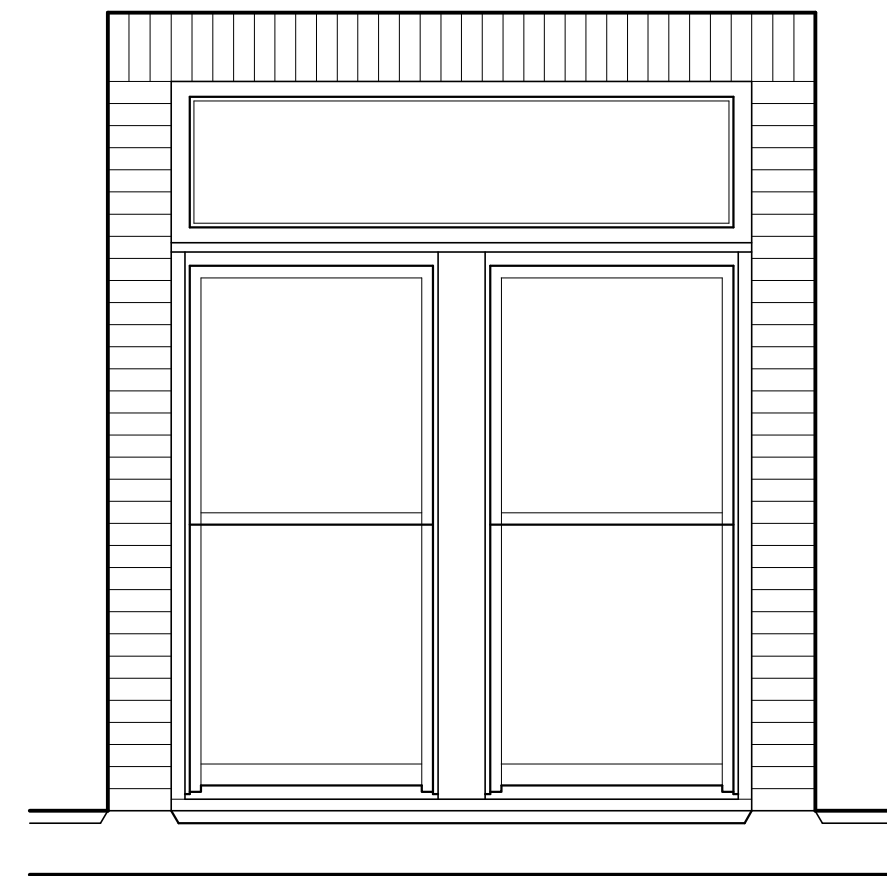


EXTERIOR ELEVATION

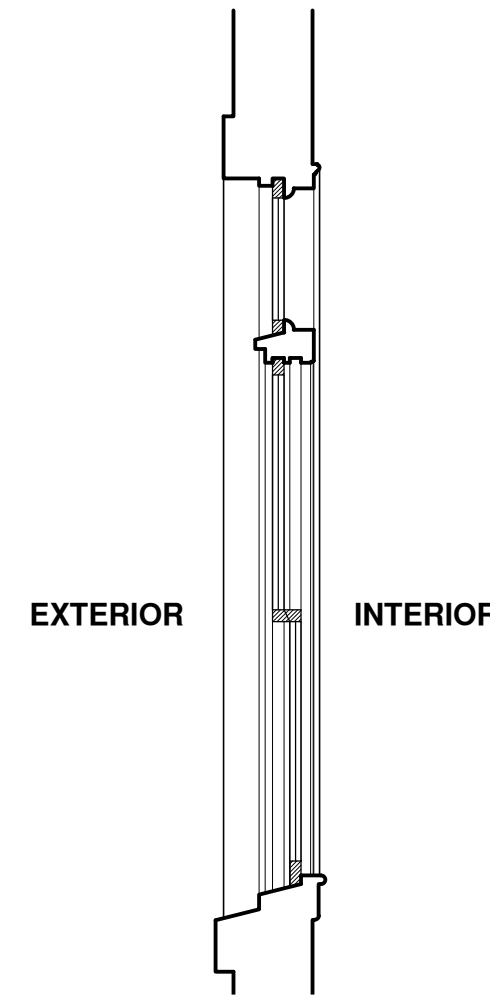

SECTION


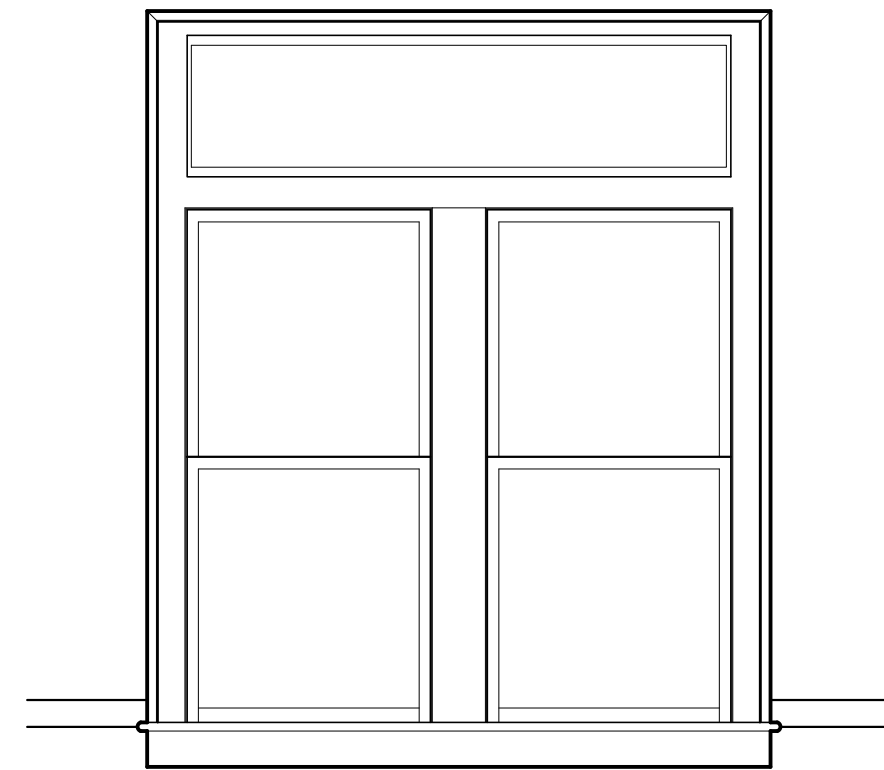


INTERIOR ELEVATION

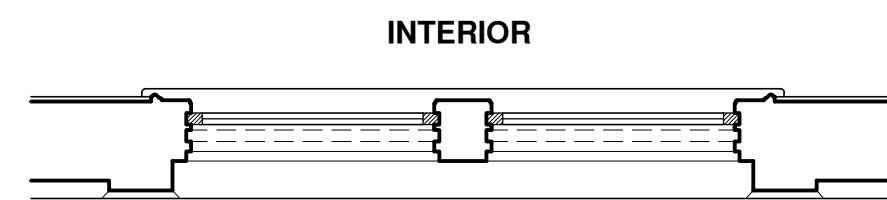


PLAN


W-7 WINDOW
SCALE: 1/2" = 1'-0"

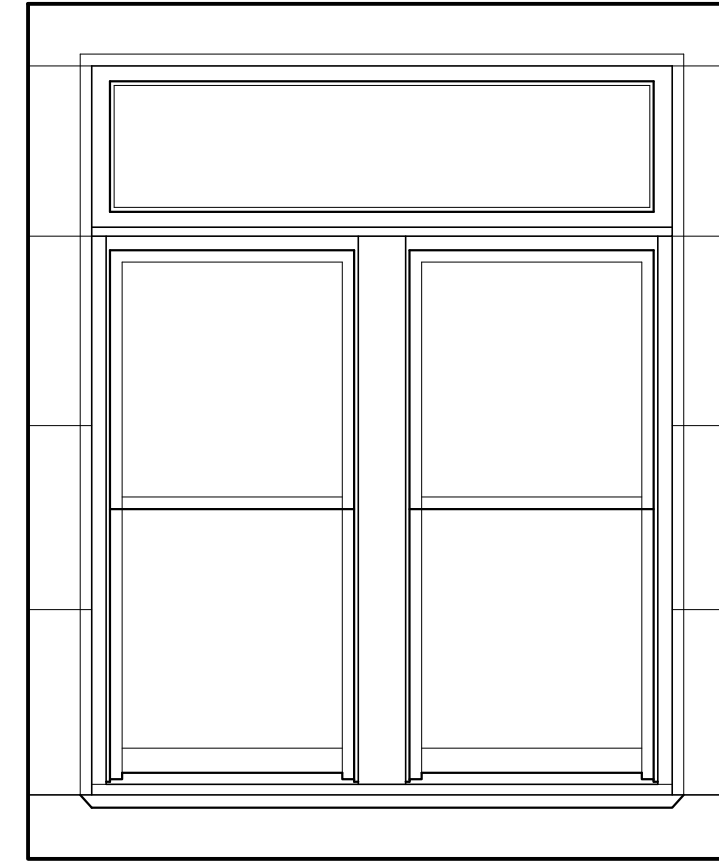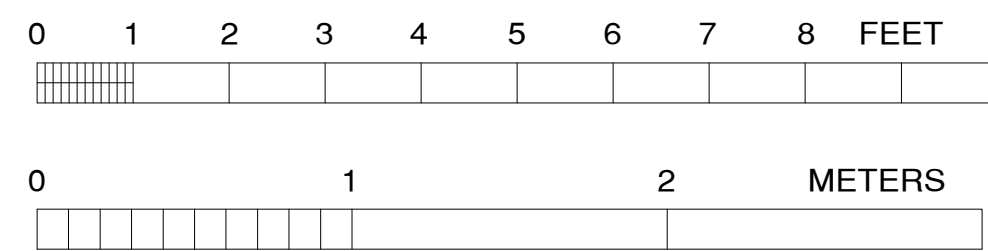


EXTERIOR ELEVATION

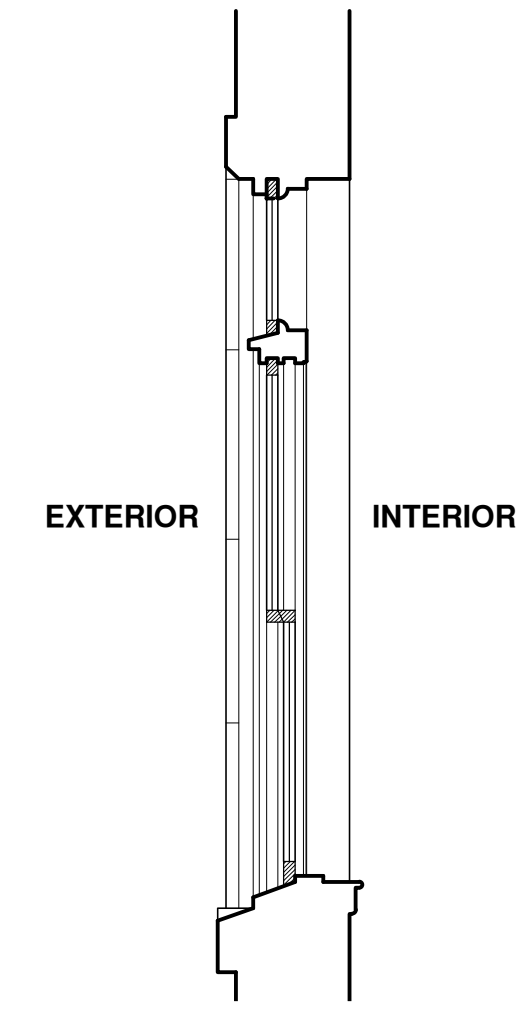

SECTION

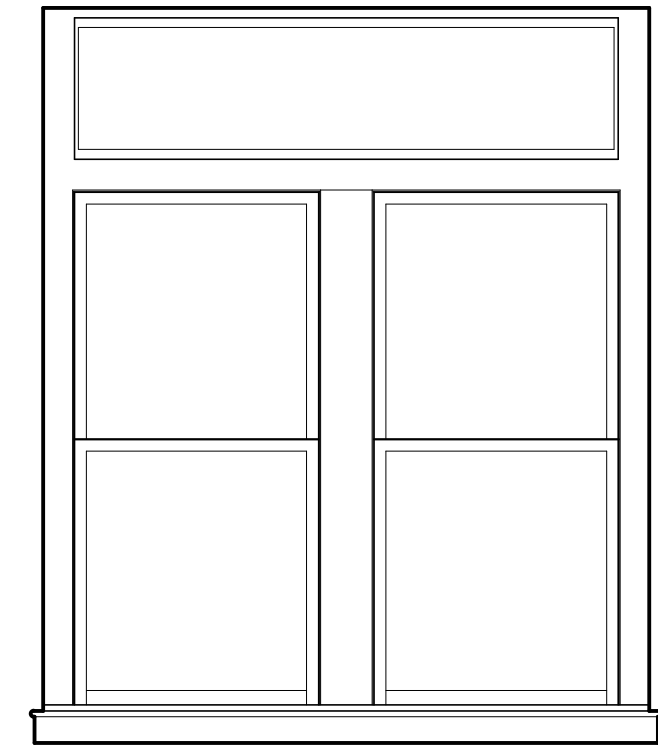


INTERIOR ELEVATION

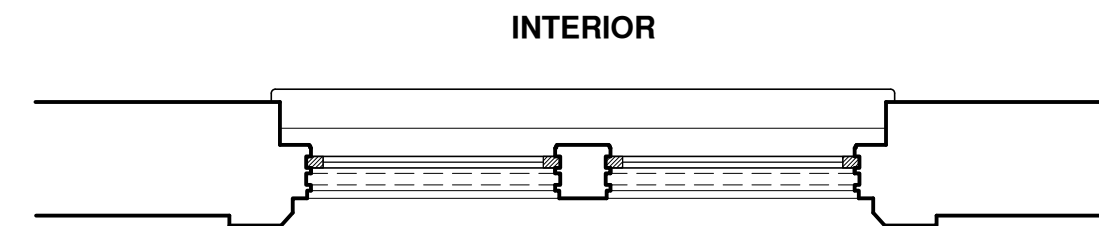


PLAN


W-6 WINDOW
SCALE: 1/2" = 1'-0"

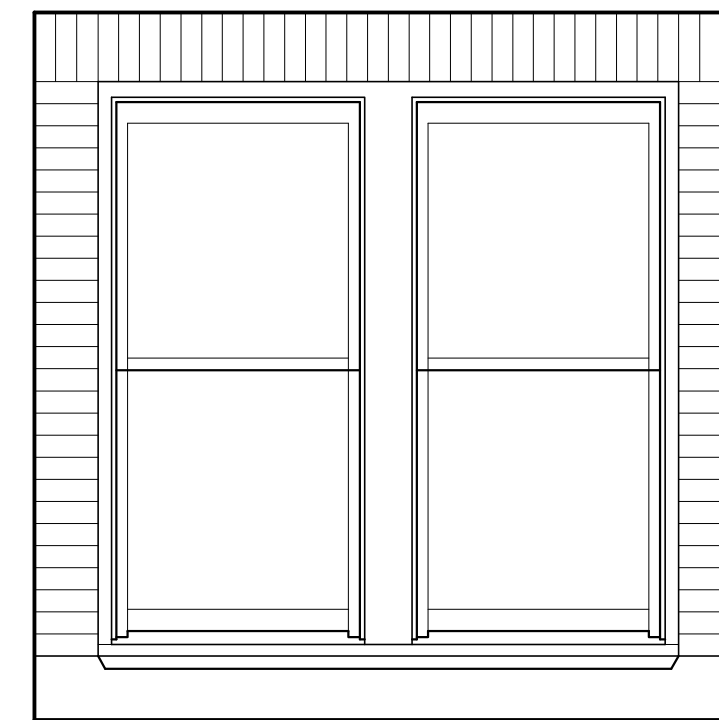


EXTERIOR ELEVATION

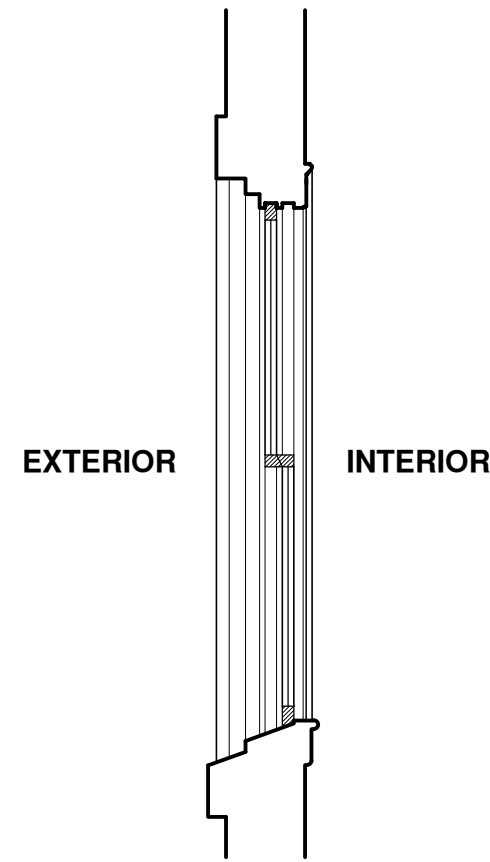

SECTION

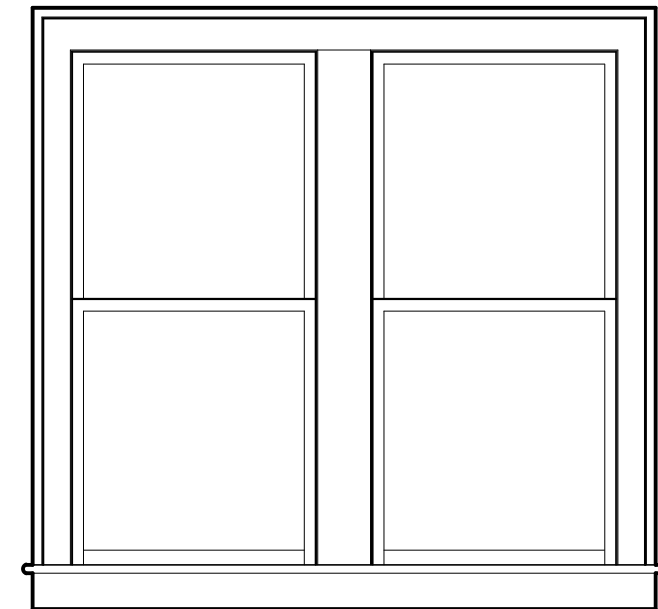


INTERIOR ELEVATION

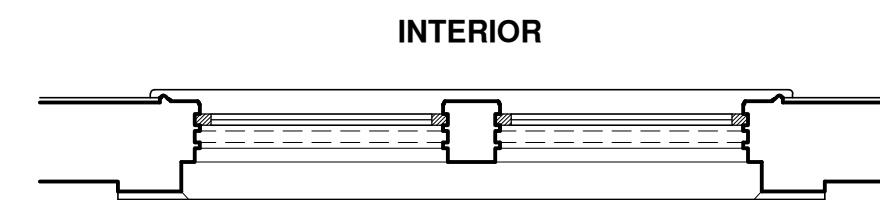


PLAN


W-8 WINDOW
SCALE: 1/2" = 1'-0"

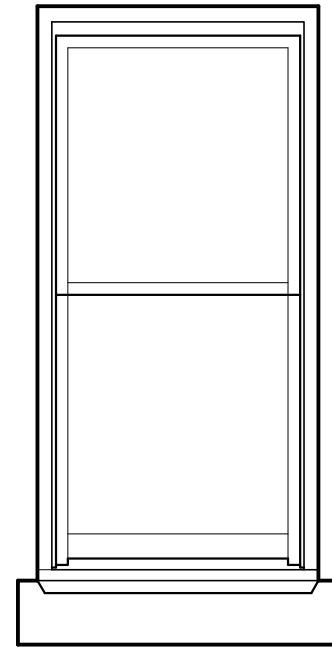


EXTERIOR ELEVATION

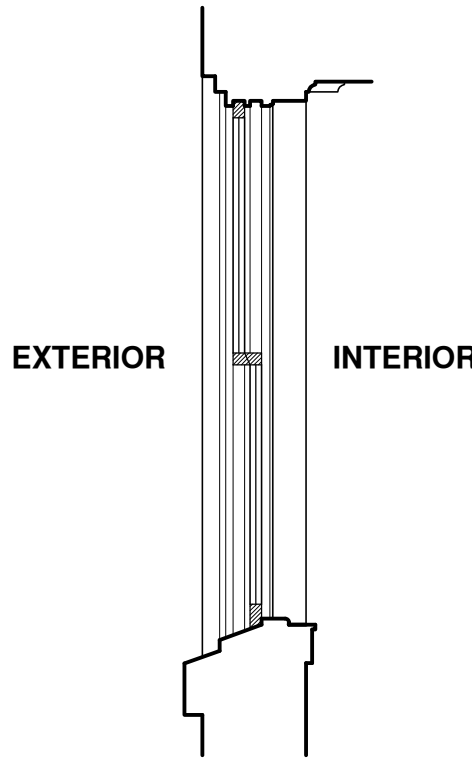

SECTION

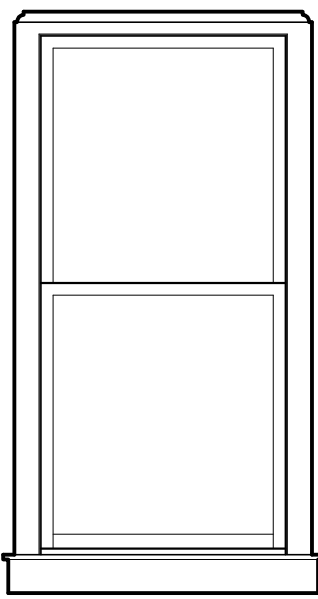


INTERIOR ELEVATION

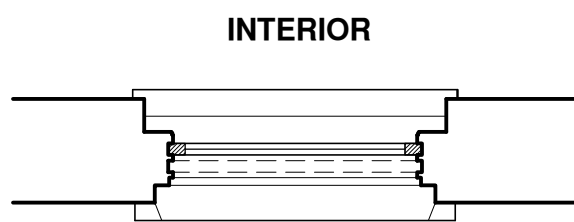


PLAN


W-9 WINDOW
SCALE: 1/2" = 1'-0"

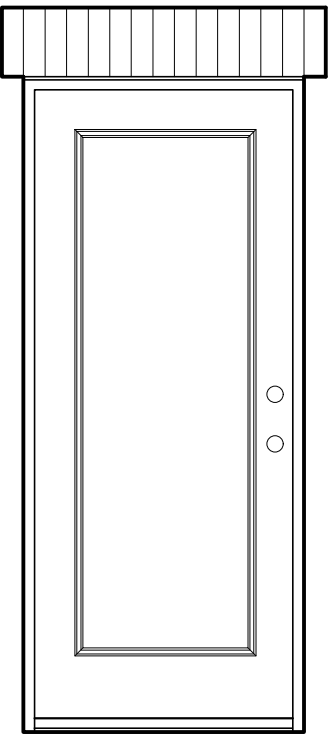


EXTERIOR ELEVATION

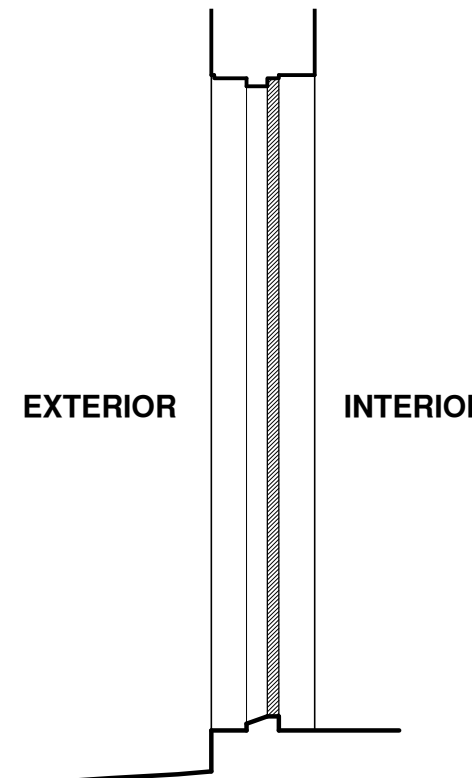

SECTION

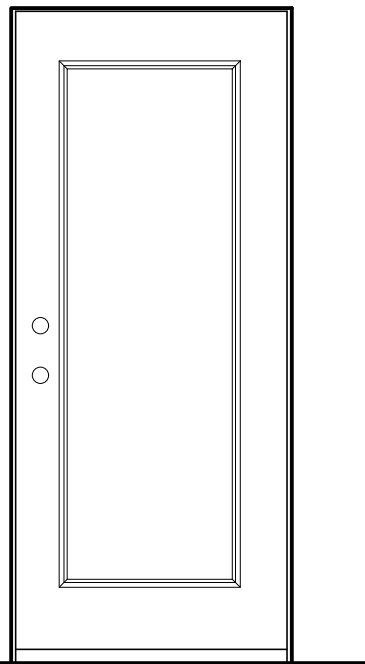


INTERIOR ELEVATION

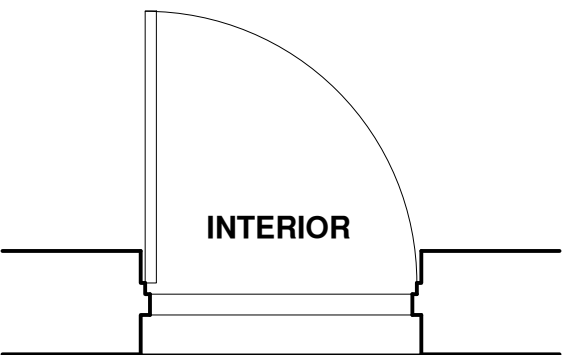


PLAN


DE-3 EXTERIOR DOOR
SCALE: 1/2" = 1'-0"

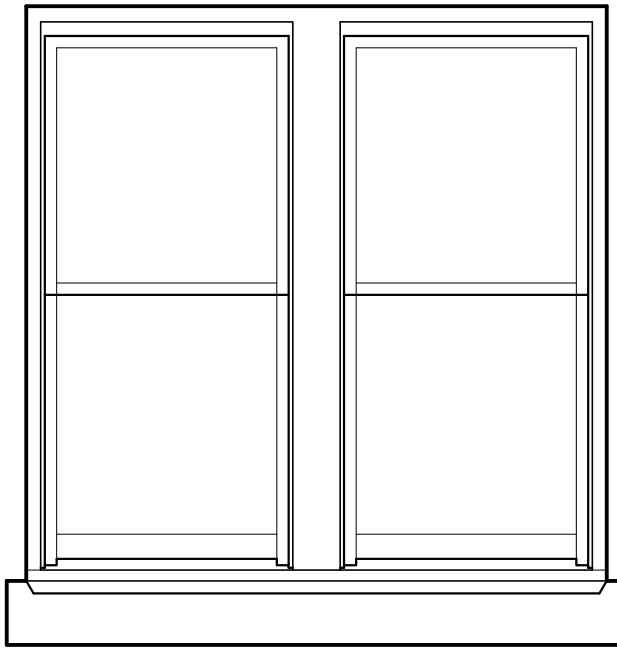


EXTERIOR ELEVATION

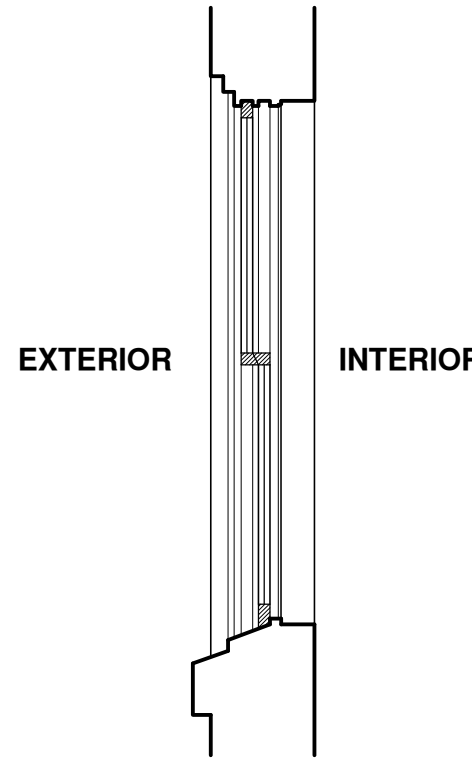

SECTION

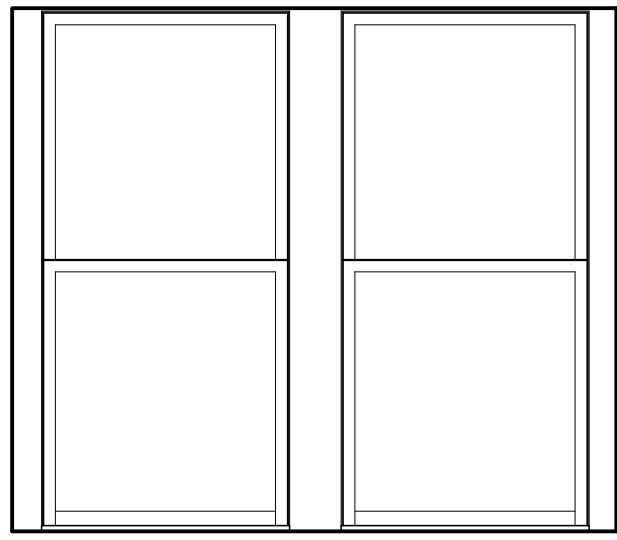


INTERIOR ELEVATION

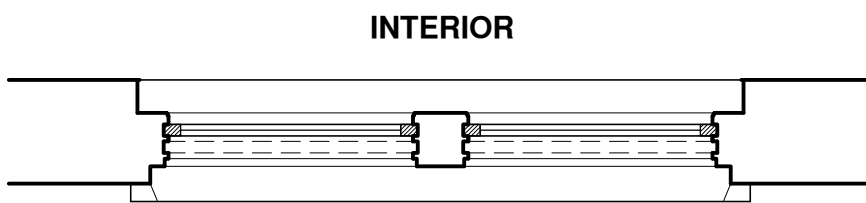


PLAN


W-10 WINDOW
SCALE: 1/2" = 1'-0"

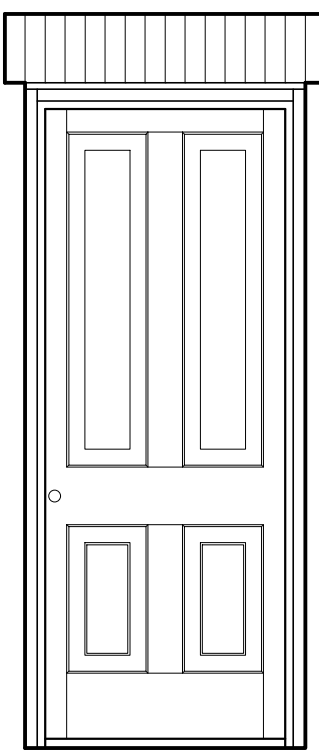


EXTERIOR ELEVATION

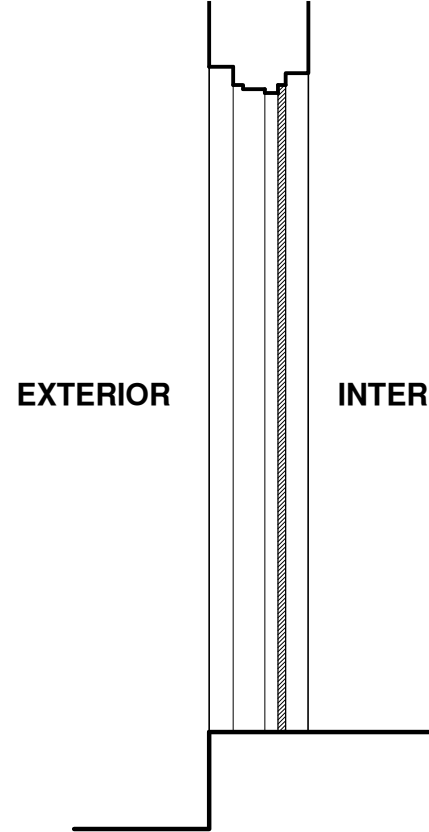

SECTION

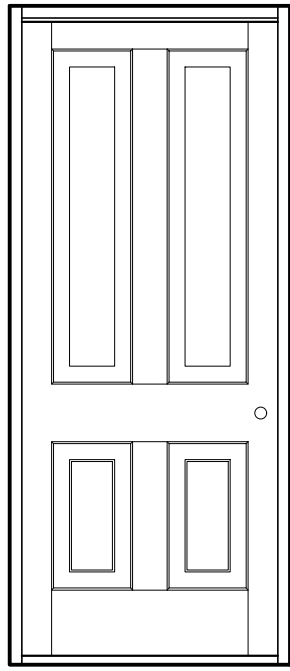



INTERIOR ELEVATION

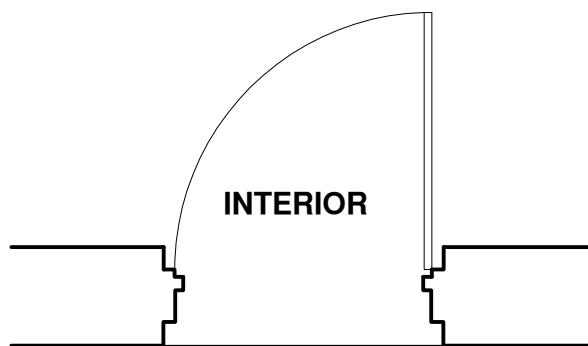


PLAN

DE-4 EXTERIOR DOOR
SCALE: 1/2" = 1'-0"

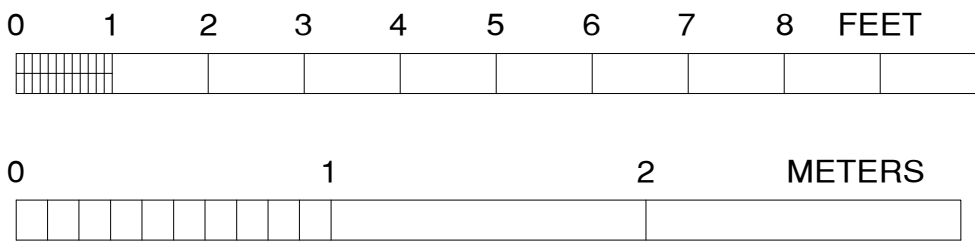


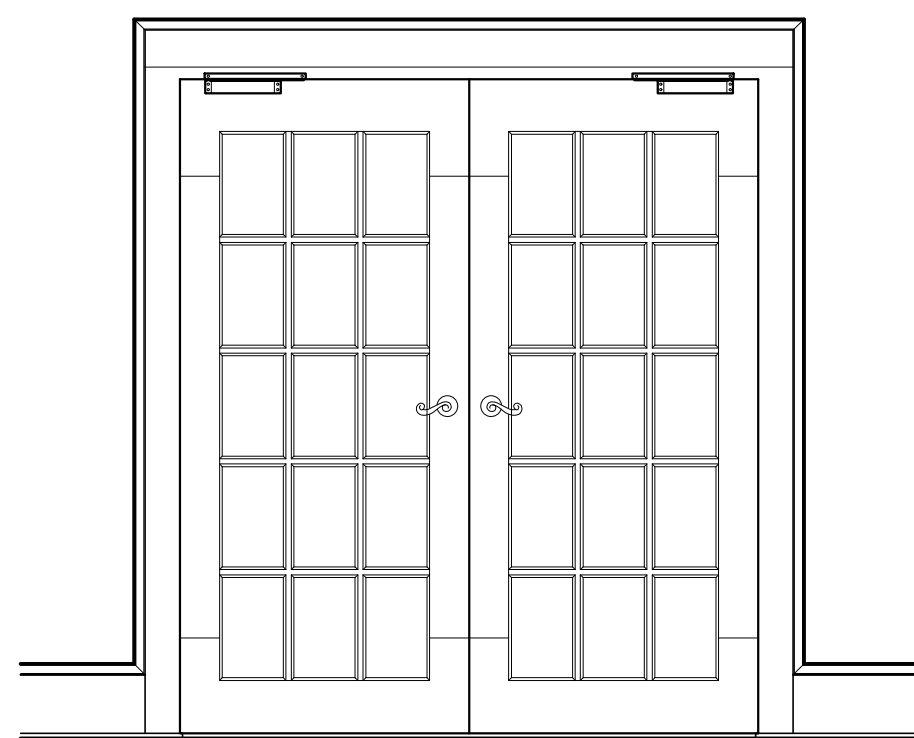


ELEVATION

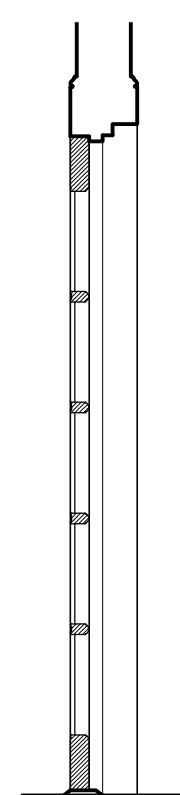

SECTION

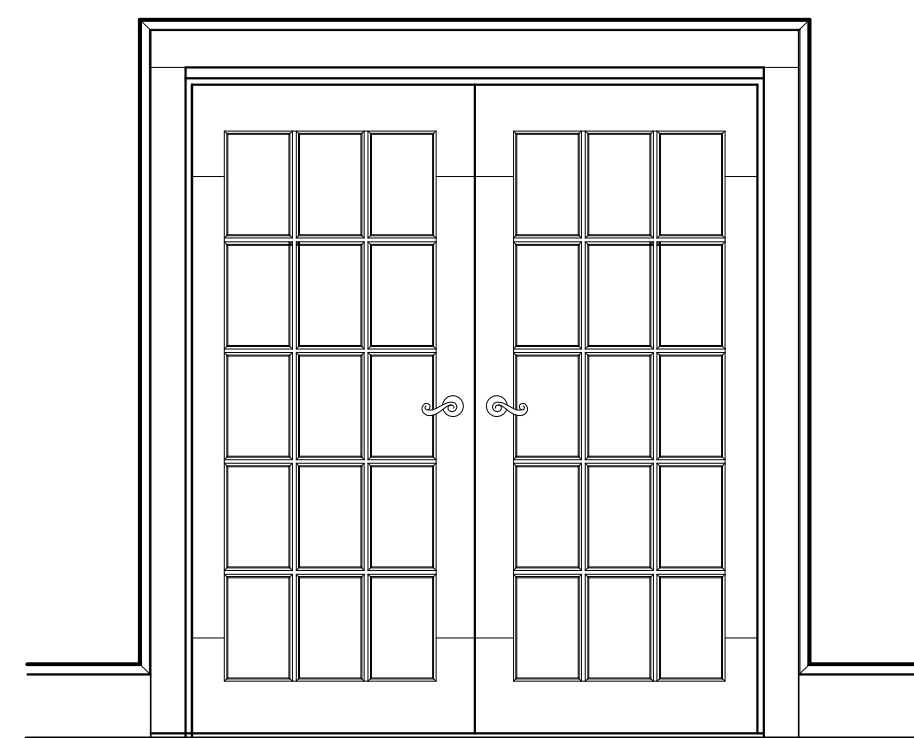


ELEVATION

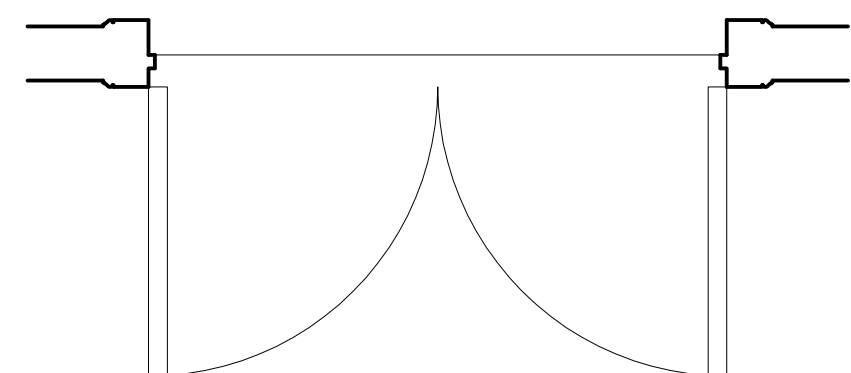


PLAN

DI-11 INTERIOR DOOR


SCALE: 1/2" = 1'-0"

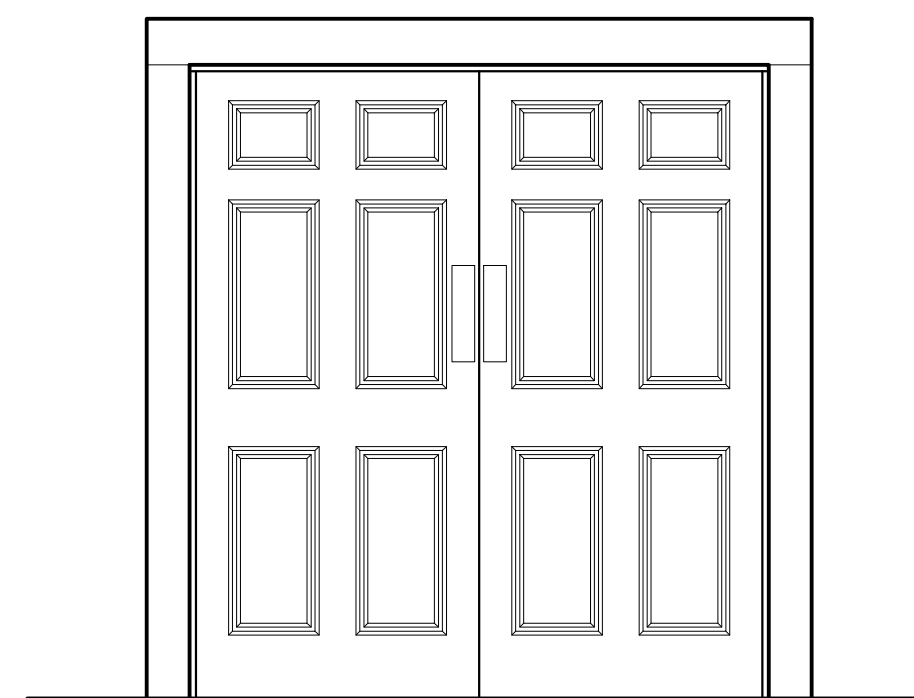


ELEVATION

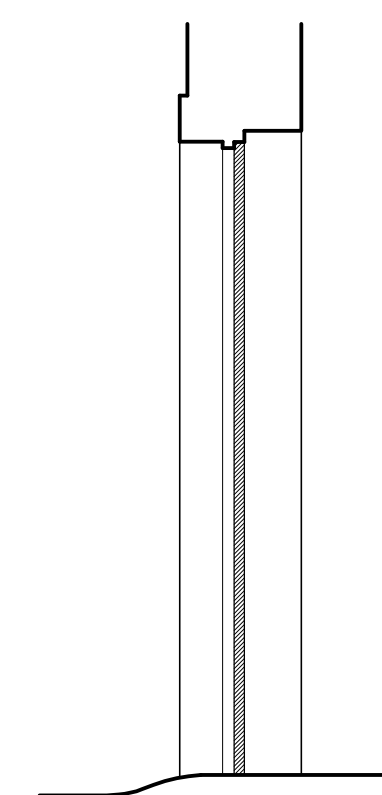

SECTION

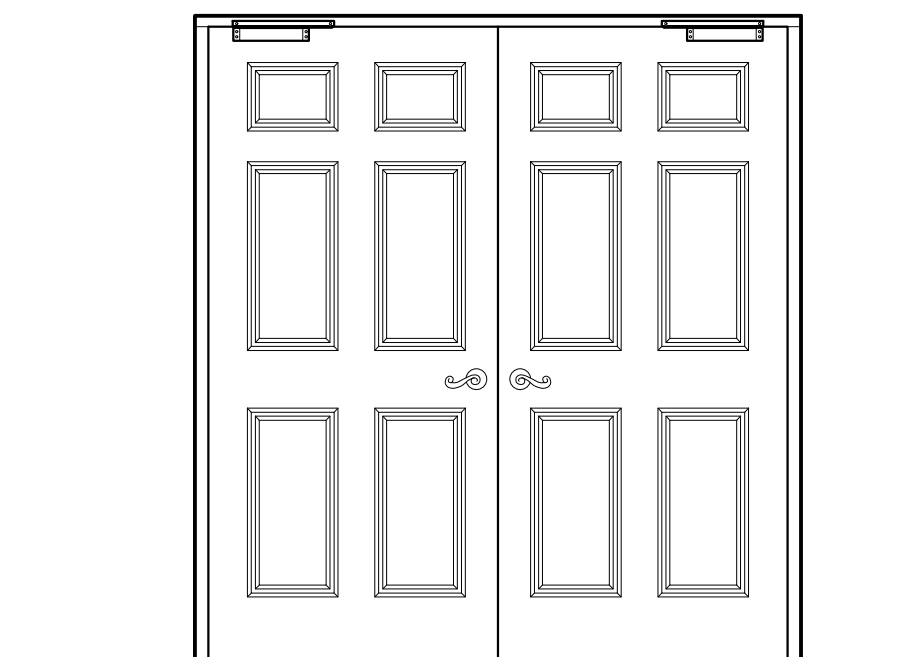


ELEVATION

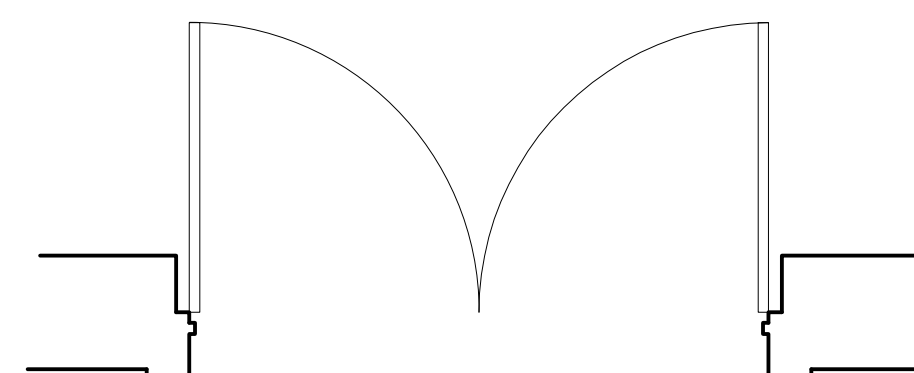


PLAN

DI-12 INTERIOR DOOR


SCALE: 1/2" = 1'-0"

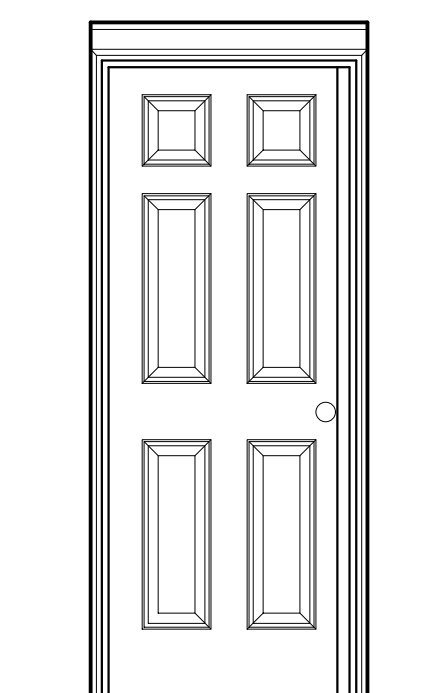


ELEVATION

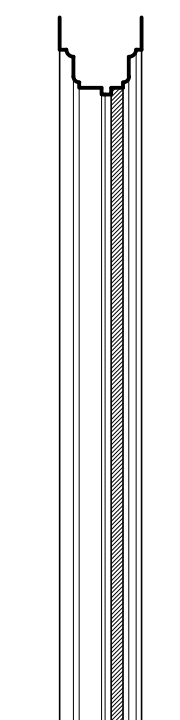

SECTION

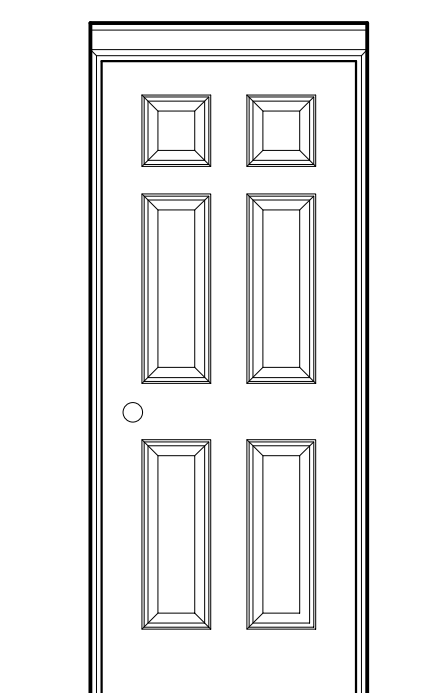


ELEVATION

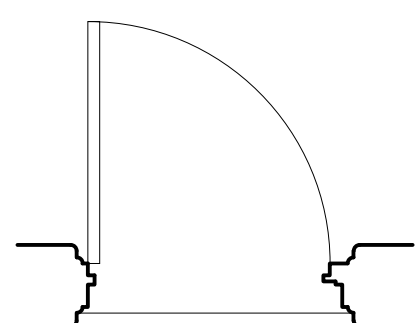


PLAN

DI-13 INTERIOR DOOR


SCALE: 1/2" = 1'-0"

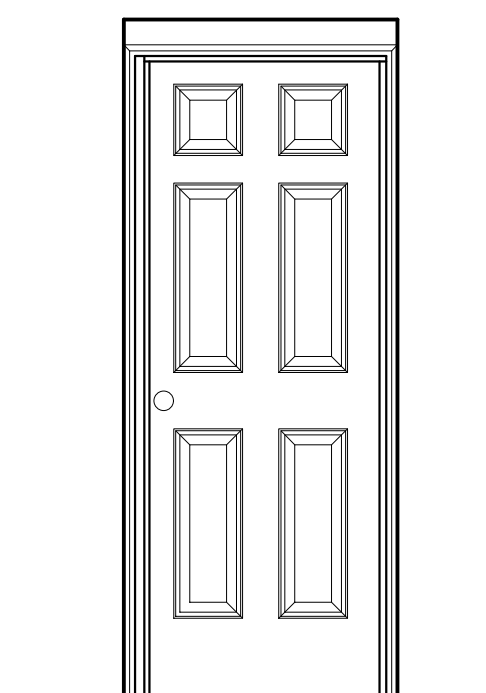


ELEVATION

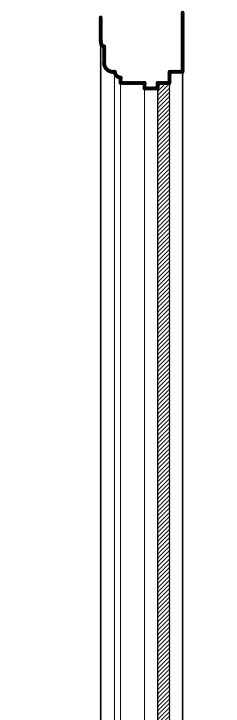

SECTION

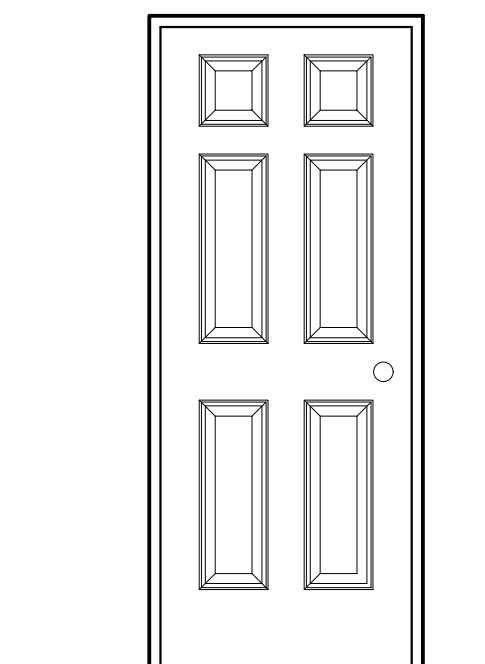


ELEVATION

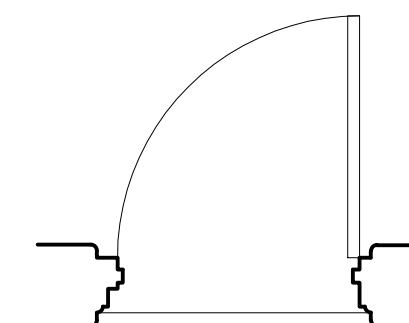


PLAN


DI-14 INTERIOR DOOR

SCALE: 1/2" = 1'-0"

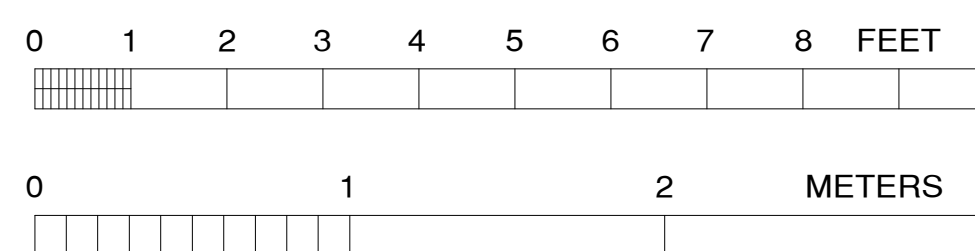


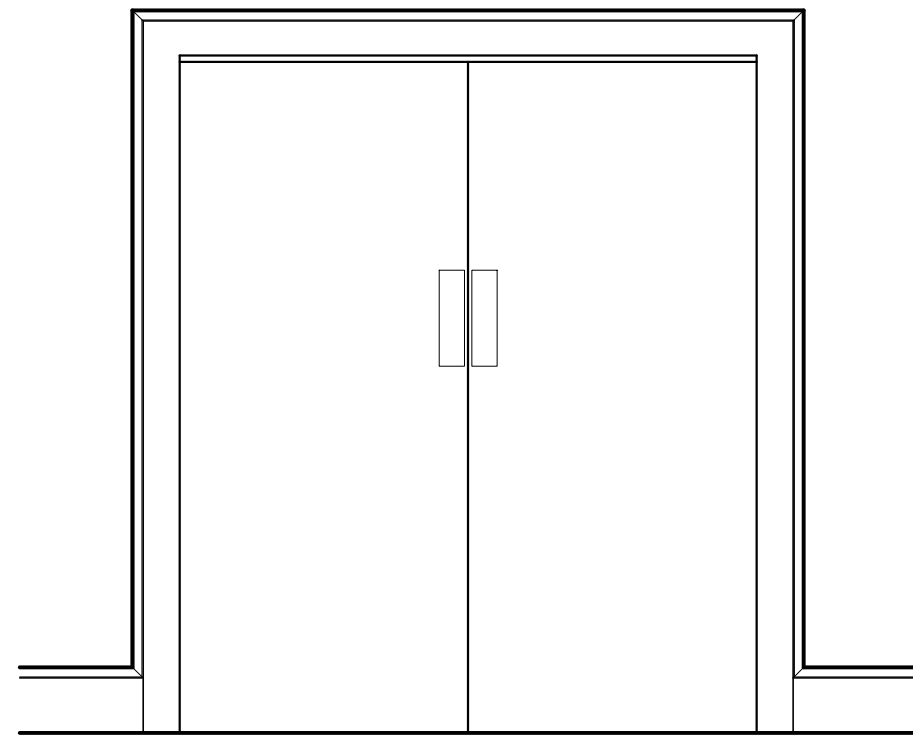


ELEVATION

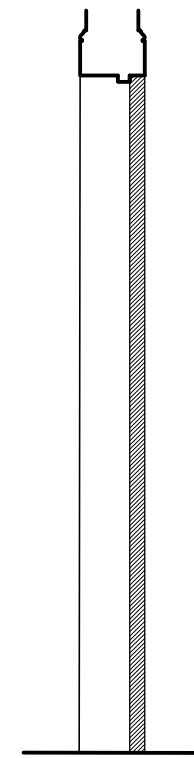


SECTION

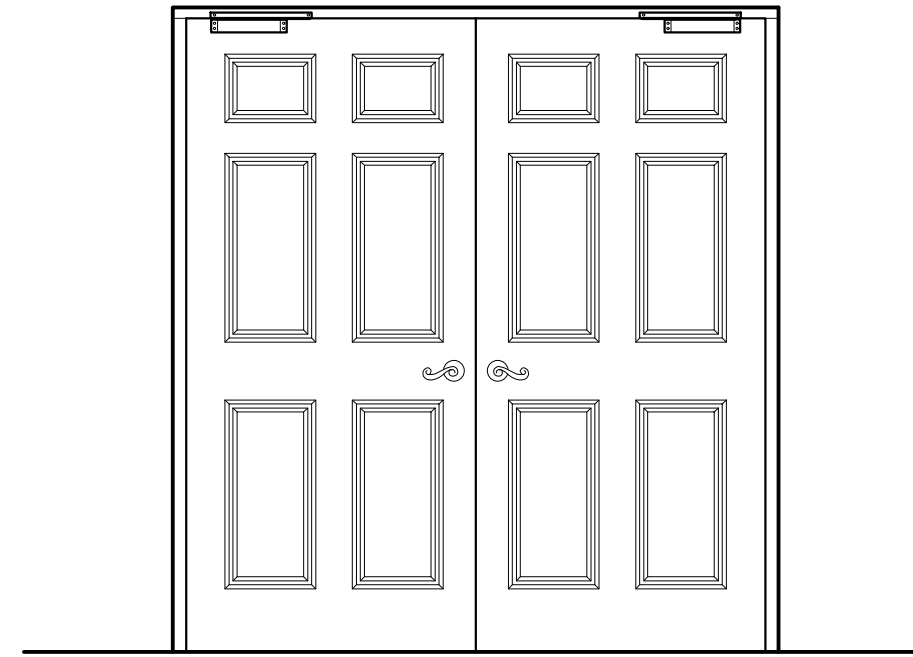


ELEVATION

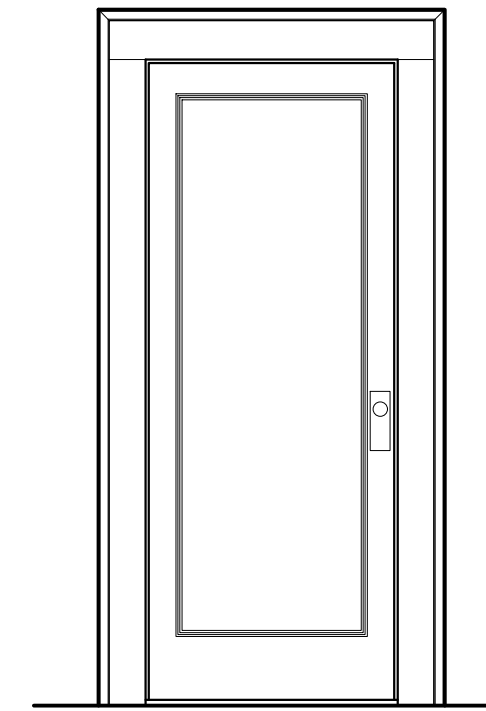


ELEVATION

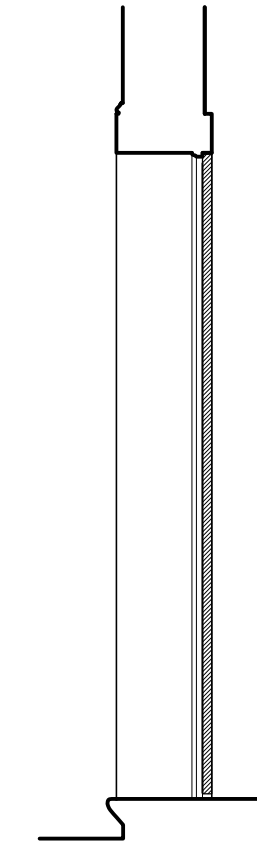

SECTION

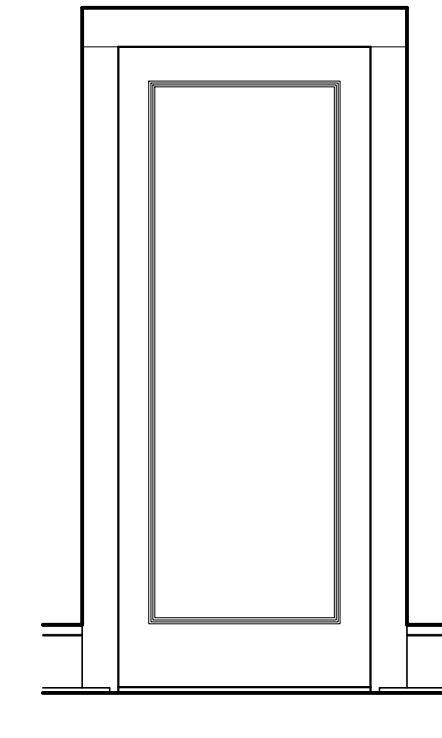


ELEVATION

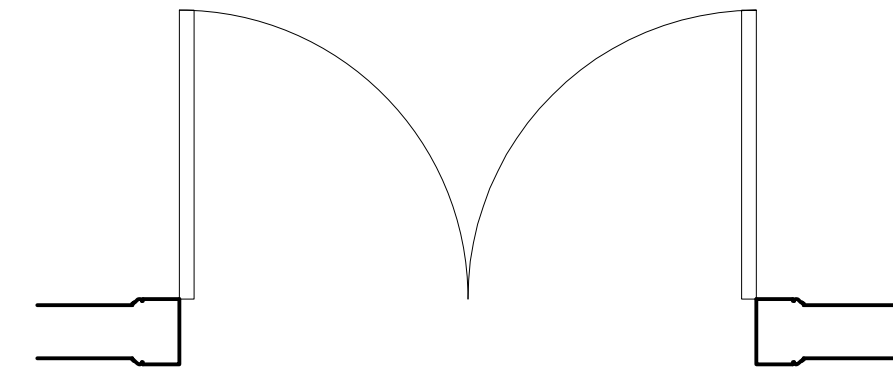

PLAN

DI-21 INTERIOR DOOR


SCALE: 1/2" = 1'-0"

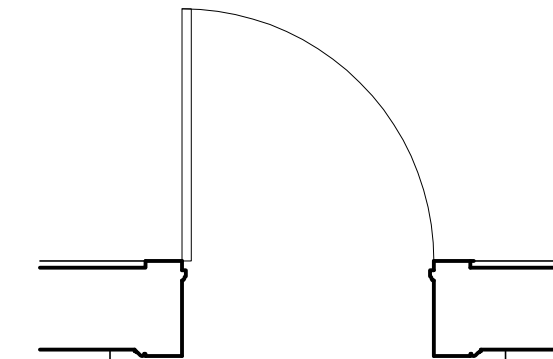


PLAN

DI-22 INTERIOR DOOR


SCALE: 1/2" = 1'-0"

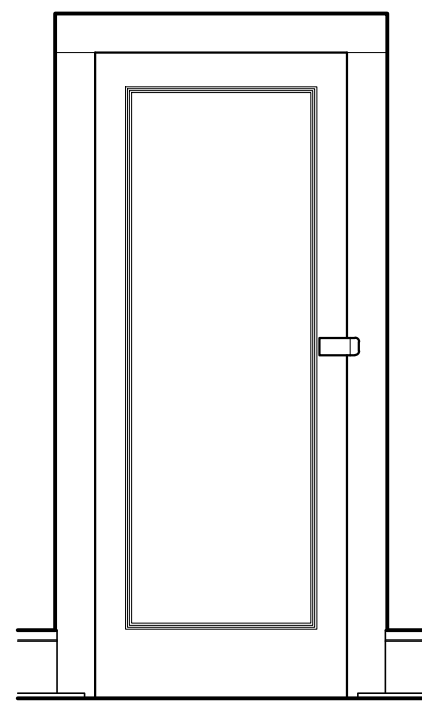


ELEVATION

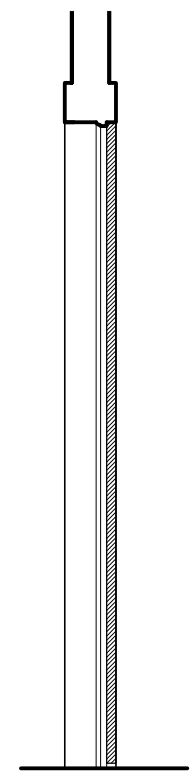


SECTION

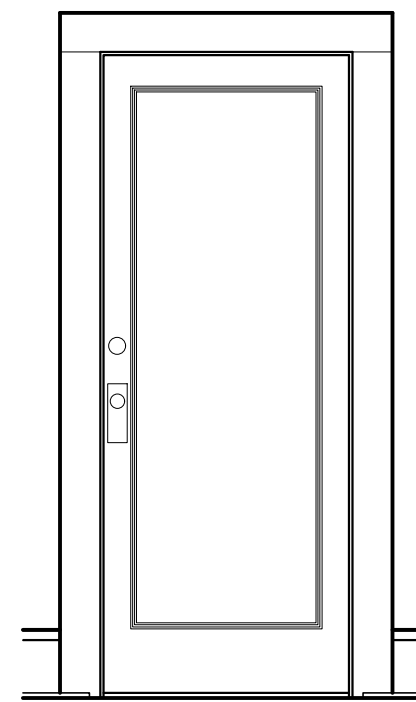


ELEVATION

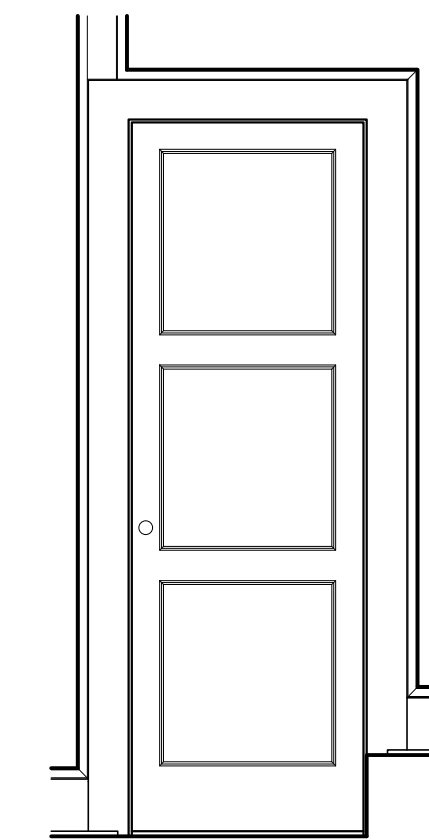


ELEVATION

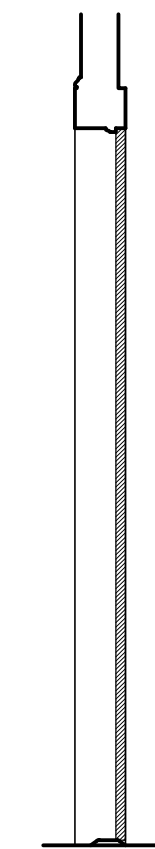

SECTION

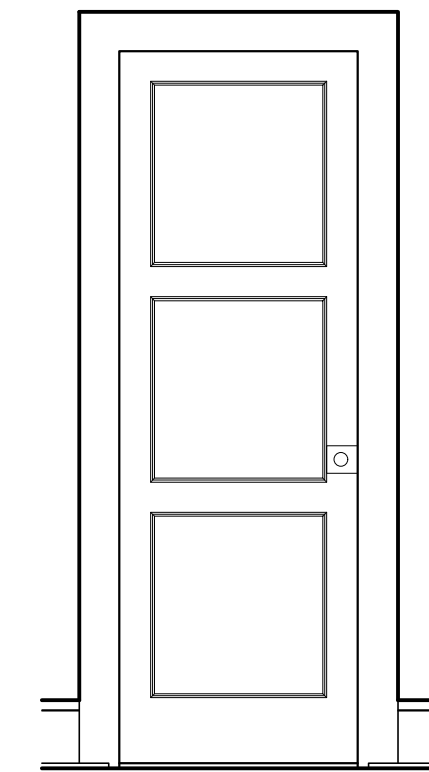


ELEVATION

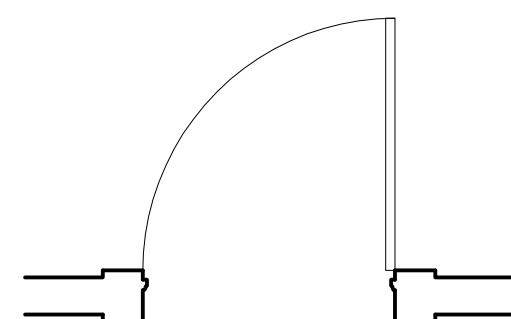

PLAN

DI-23 INTERIOR DOOR


SCALE: 1/2" = 1'-0"

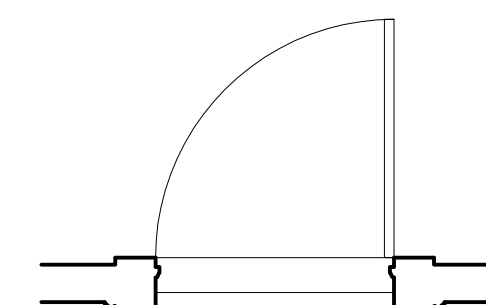


PLAN


DI-24 INTERIOR DOOR

SCALE: 1/2" = 1'-0"

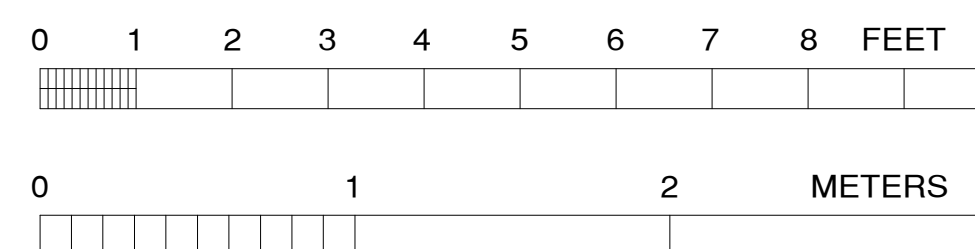


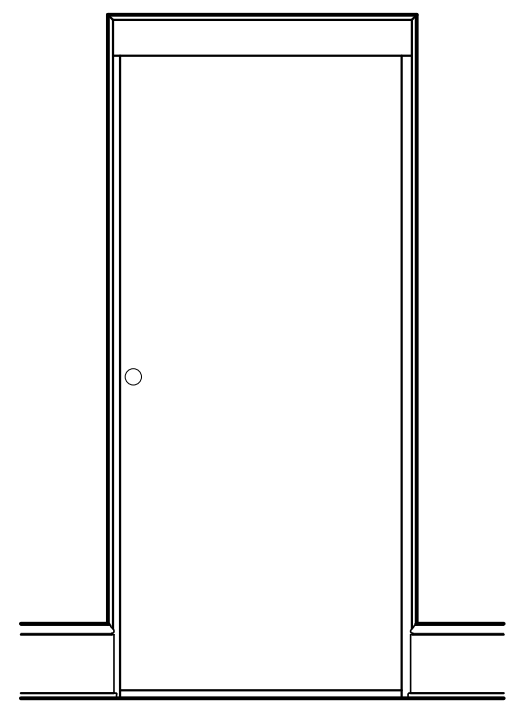


ELEVATION

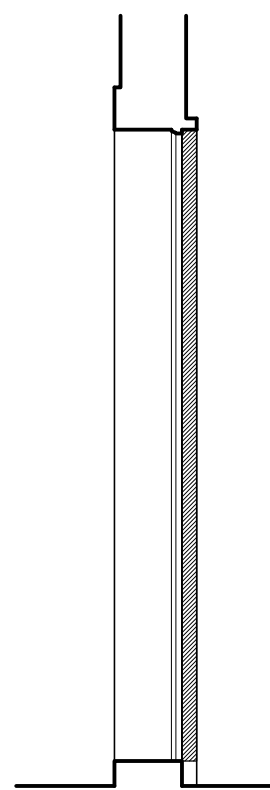


SECTION

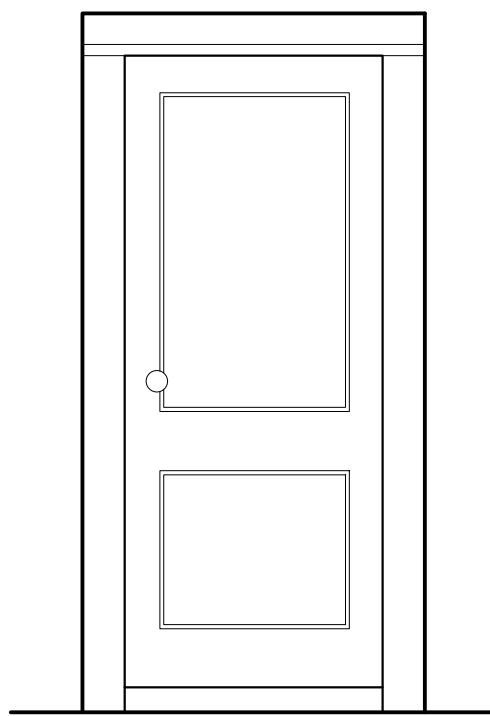


ELEVATION

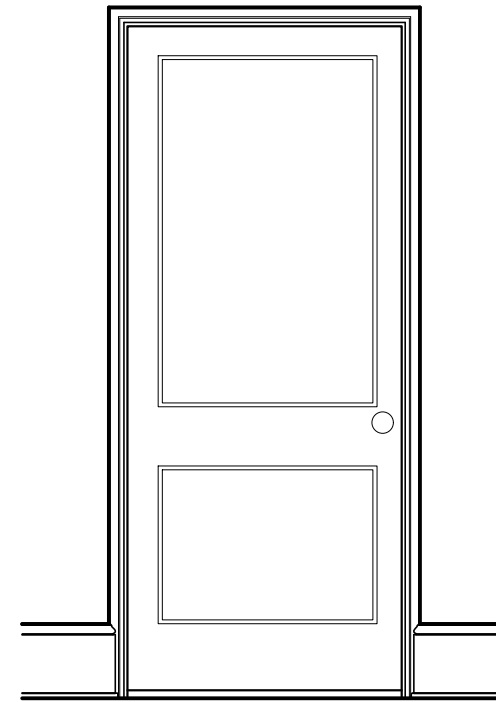


ELEVATION

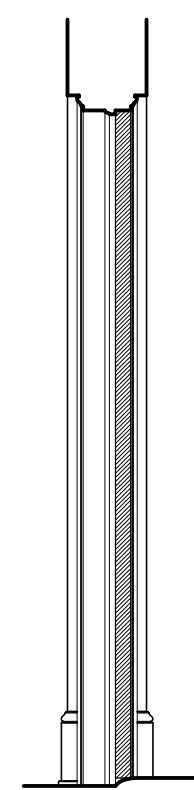

SECTION

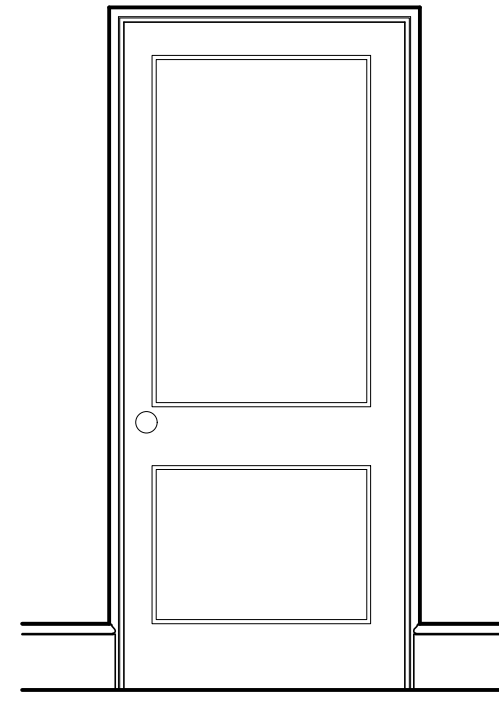


ELEVATION

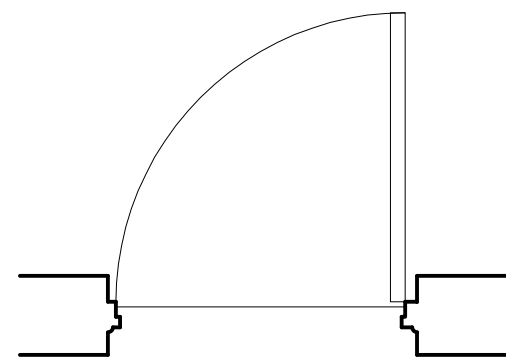


PLAN

DI-25 INTERIOR DOOR
SCALE: 1/2" = 1'-0"

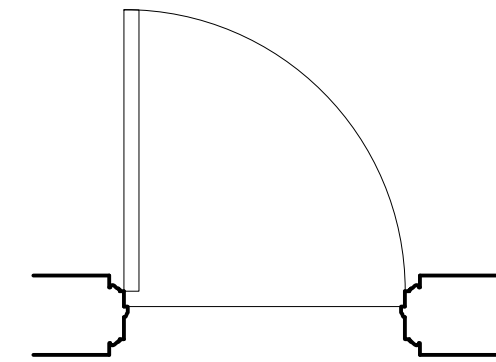


PLAN


DI-26 INTERIOR DOOR
SCALE: 1/2" = 1'-0"

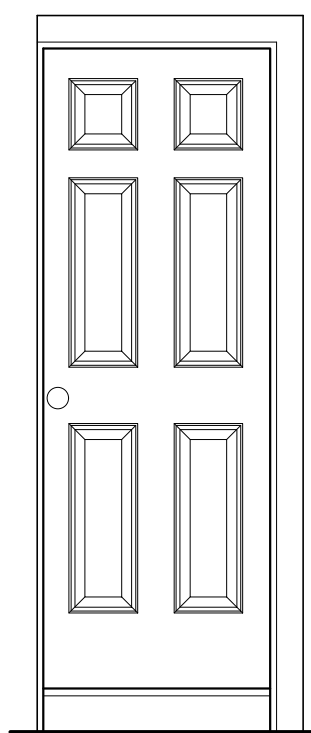


ELEVATION

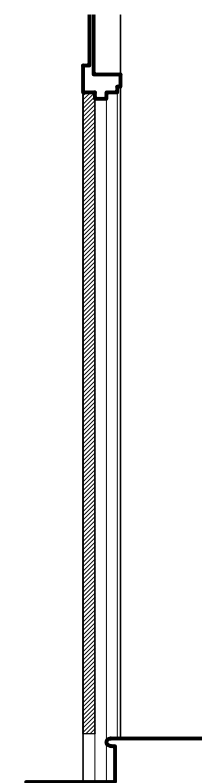


SECTION

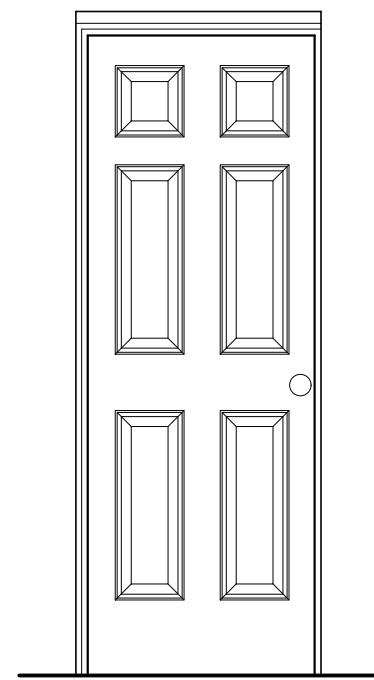


ELEVATION

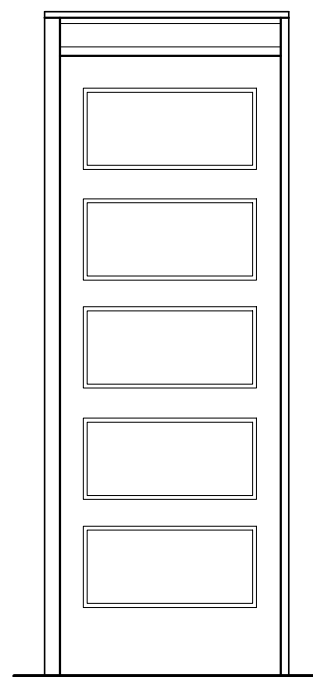


ELEVATION

 

SECTION

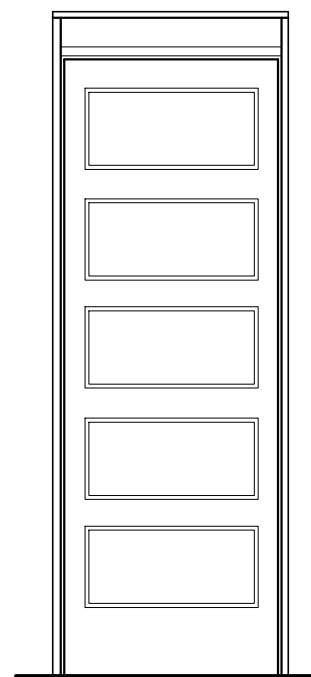


ELEVATION

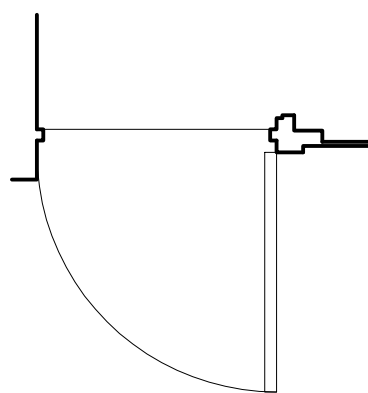

PLAN

DI-27 INTERIOR DOOR
SCALE: 1/2" = 1'-0"

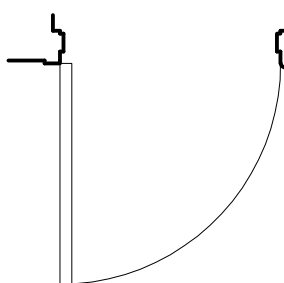

PLAN

DI-28 INTERIOR DOOR
SCALE: 1/2" = 1'-0"

